




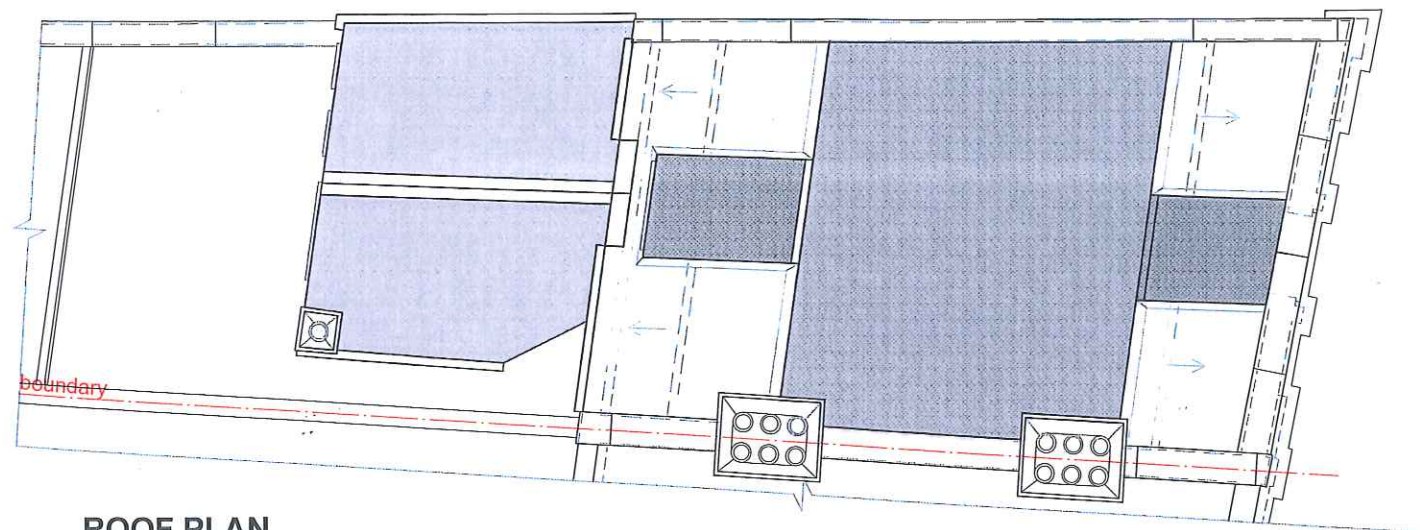


ROOF PLAN

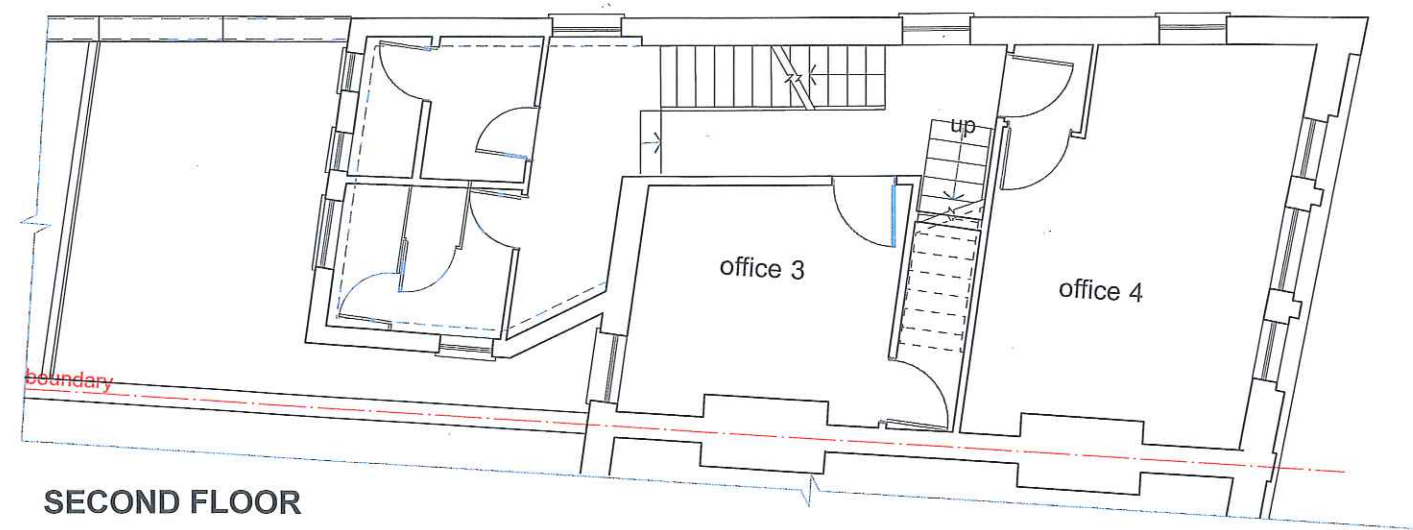


SECOND FLOOR

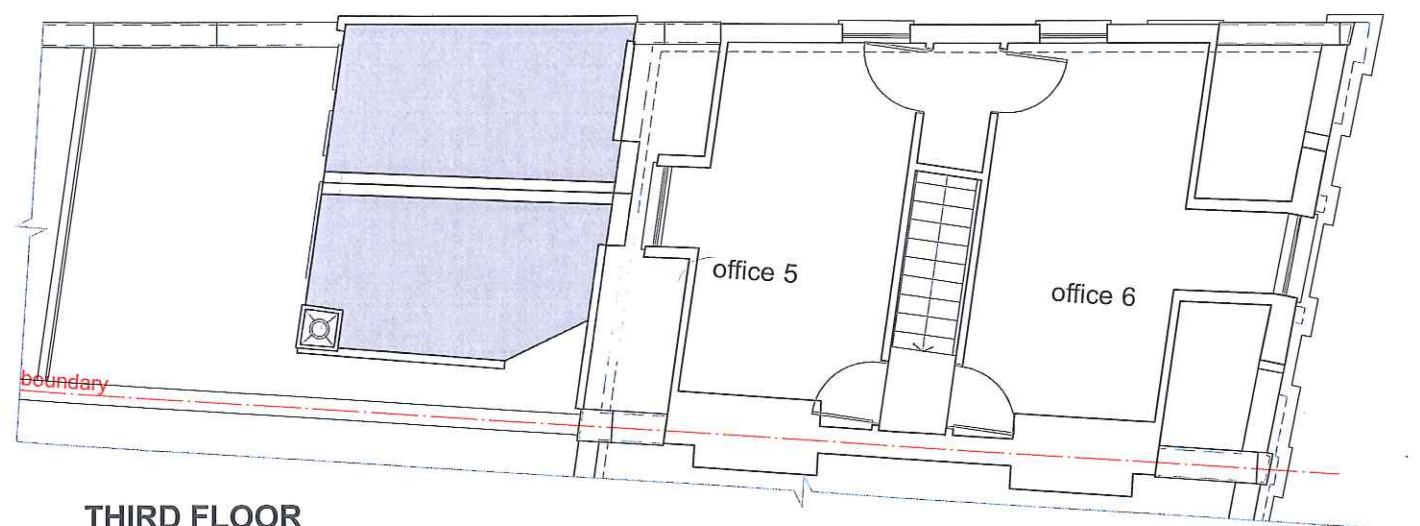

THIRD FLOOR

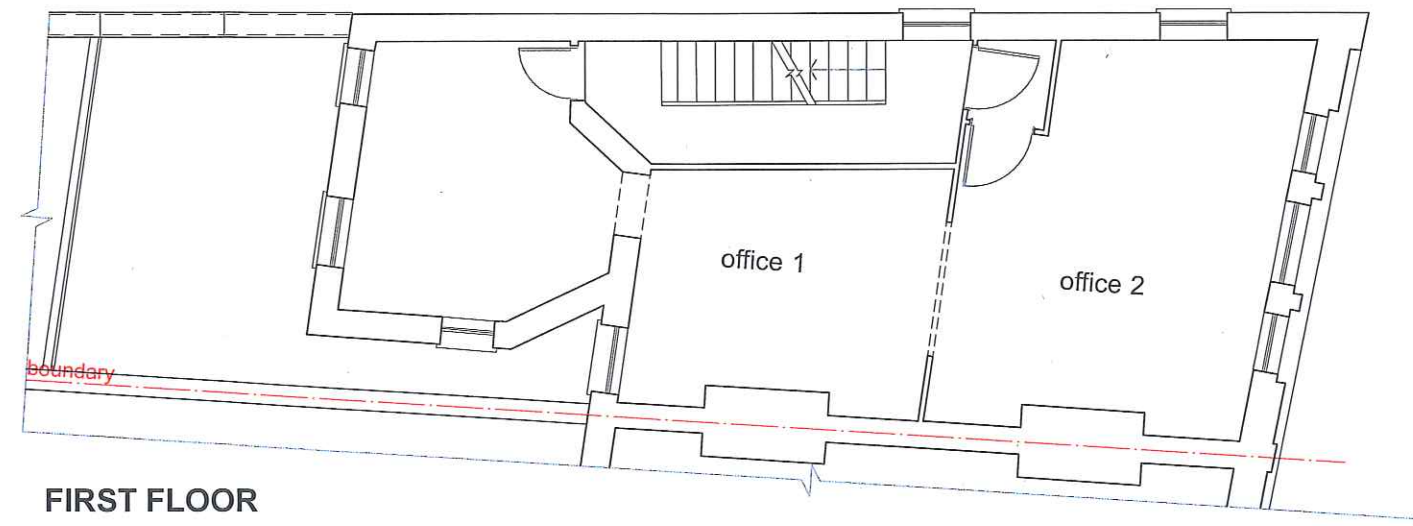

FIRST FLOOR

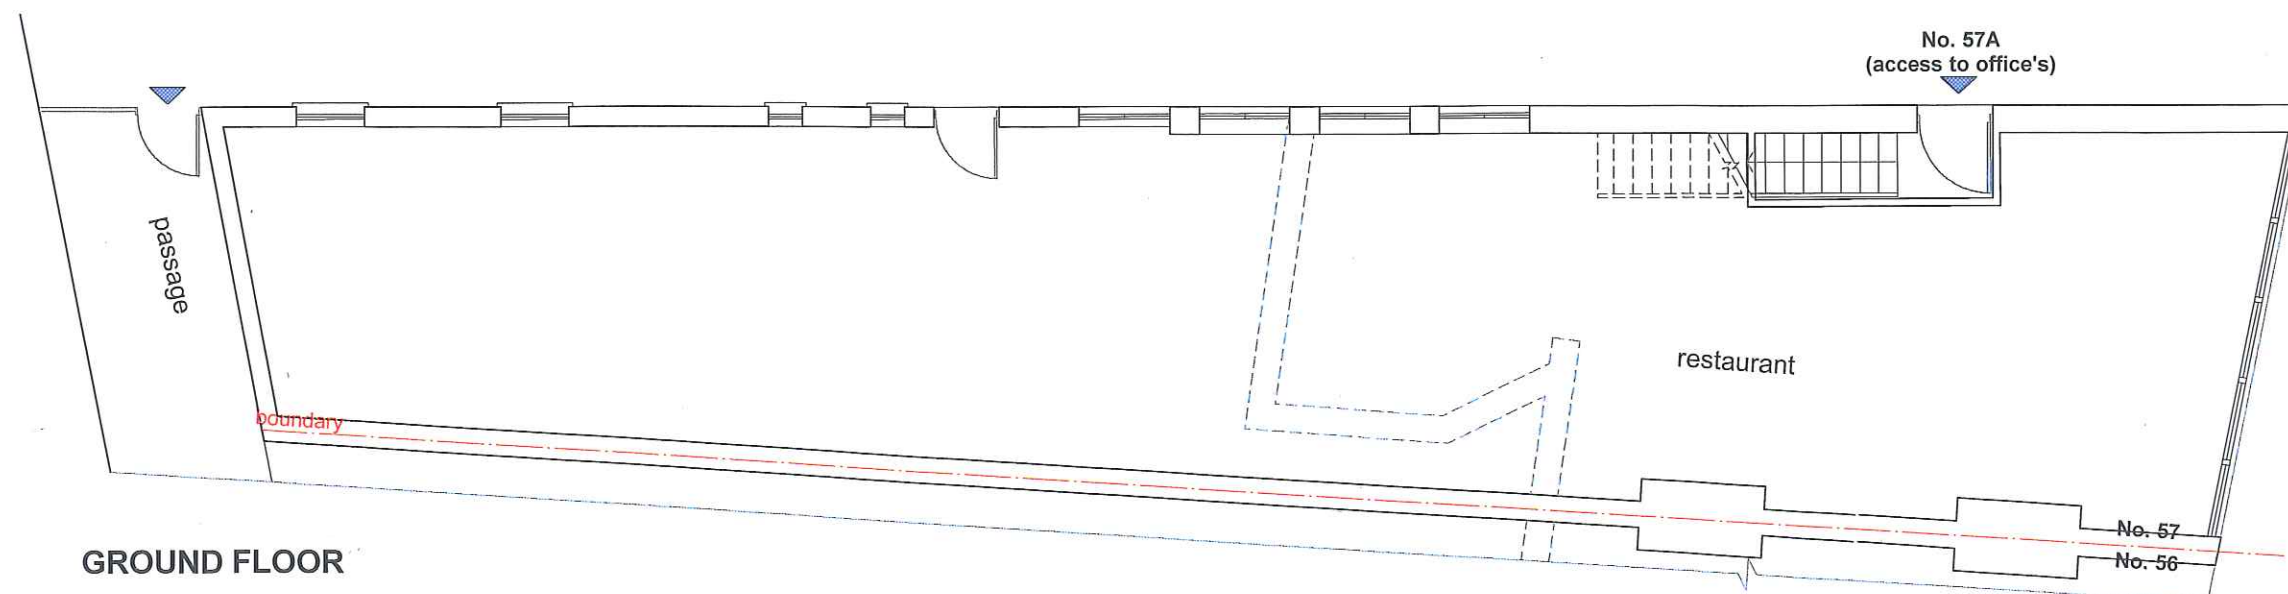

GROUND FLOOR



DAVID SAYER & ASSOCIATES LTD
CHARTERED ARCHITECTS

The Manor Farm, 124 Manor Road North, Thames Ditton, Surrey KT7 0BH
Tel: 020 8398 6122 Fax: 020 8398 9595 Email: admin@davidsayer.co.uk

Project **CHANGE OF USE (from D1 to C3)**
57A The Mall
Ealing, London W5 3TA

Drawing **EXISTING PLANS**

Scale **1:100(A3)** Date **FEB 2018**

Job No. **1946** Dwg No. **11** Rev

This drawing is copyright © 2017