




PROPOSED EXTENSION
PLANNING APPLICATION

NORTH ELEVATION

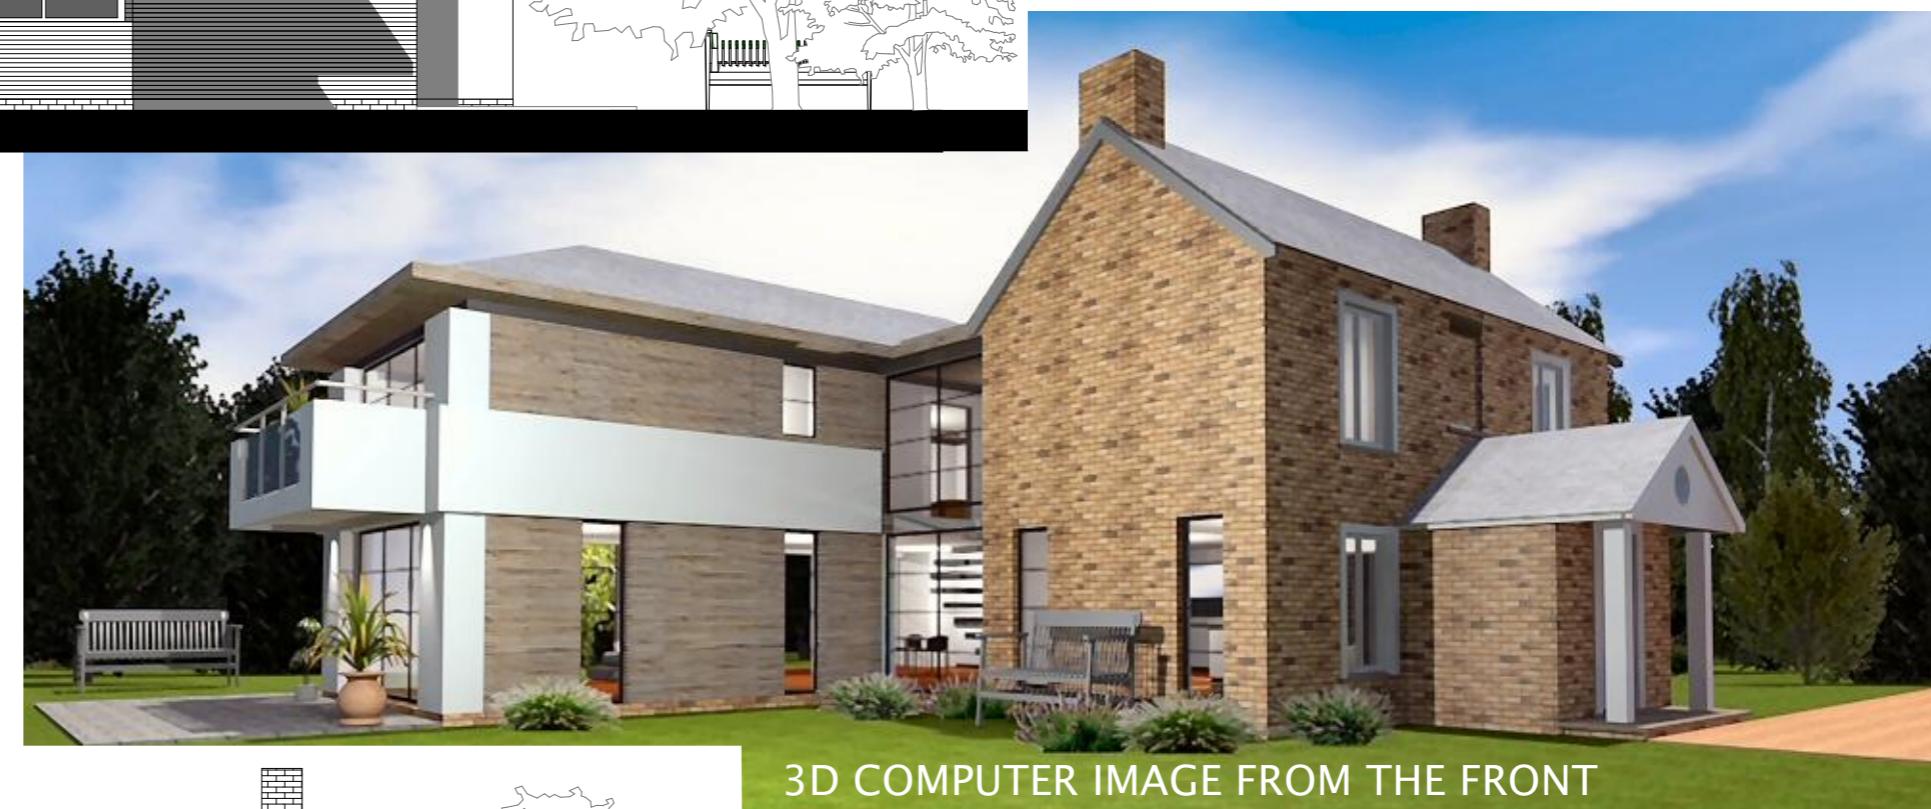

3D COMPUTER IMAGE FROM THE FRONT



FRONT ELEVATION

PORCH REPLACED WITH DESIGN TO SUIT EXISTING FRONT ELEVATION
GLAZED LINK TO EXTENSION DESIGNED IN CONTEMPORARY STYLE
EXTENSION: SLATE ROOF
RENDER
LARCH BOARDING
PORCH FACING BRICKWORK TO MATCH EXISTING; SLATE ROOF

Scale 1:200
Scale 1:100
0m 2m 3m 4m 5m 6m 8m 10m 12m

ISSUE

PLANNING APPLICATION

DATE