


Notes: (1) Rear garden approx. 29m x 18

(2) Council Tax Band E

(3) Bungalow built in 1958

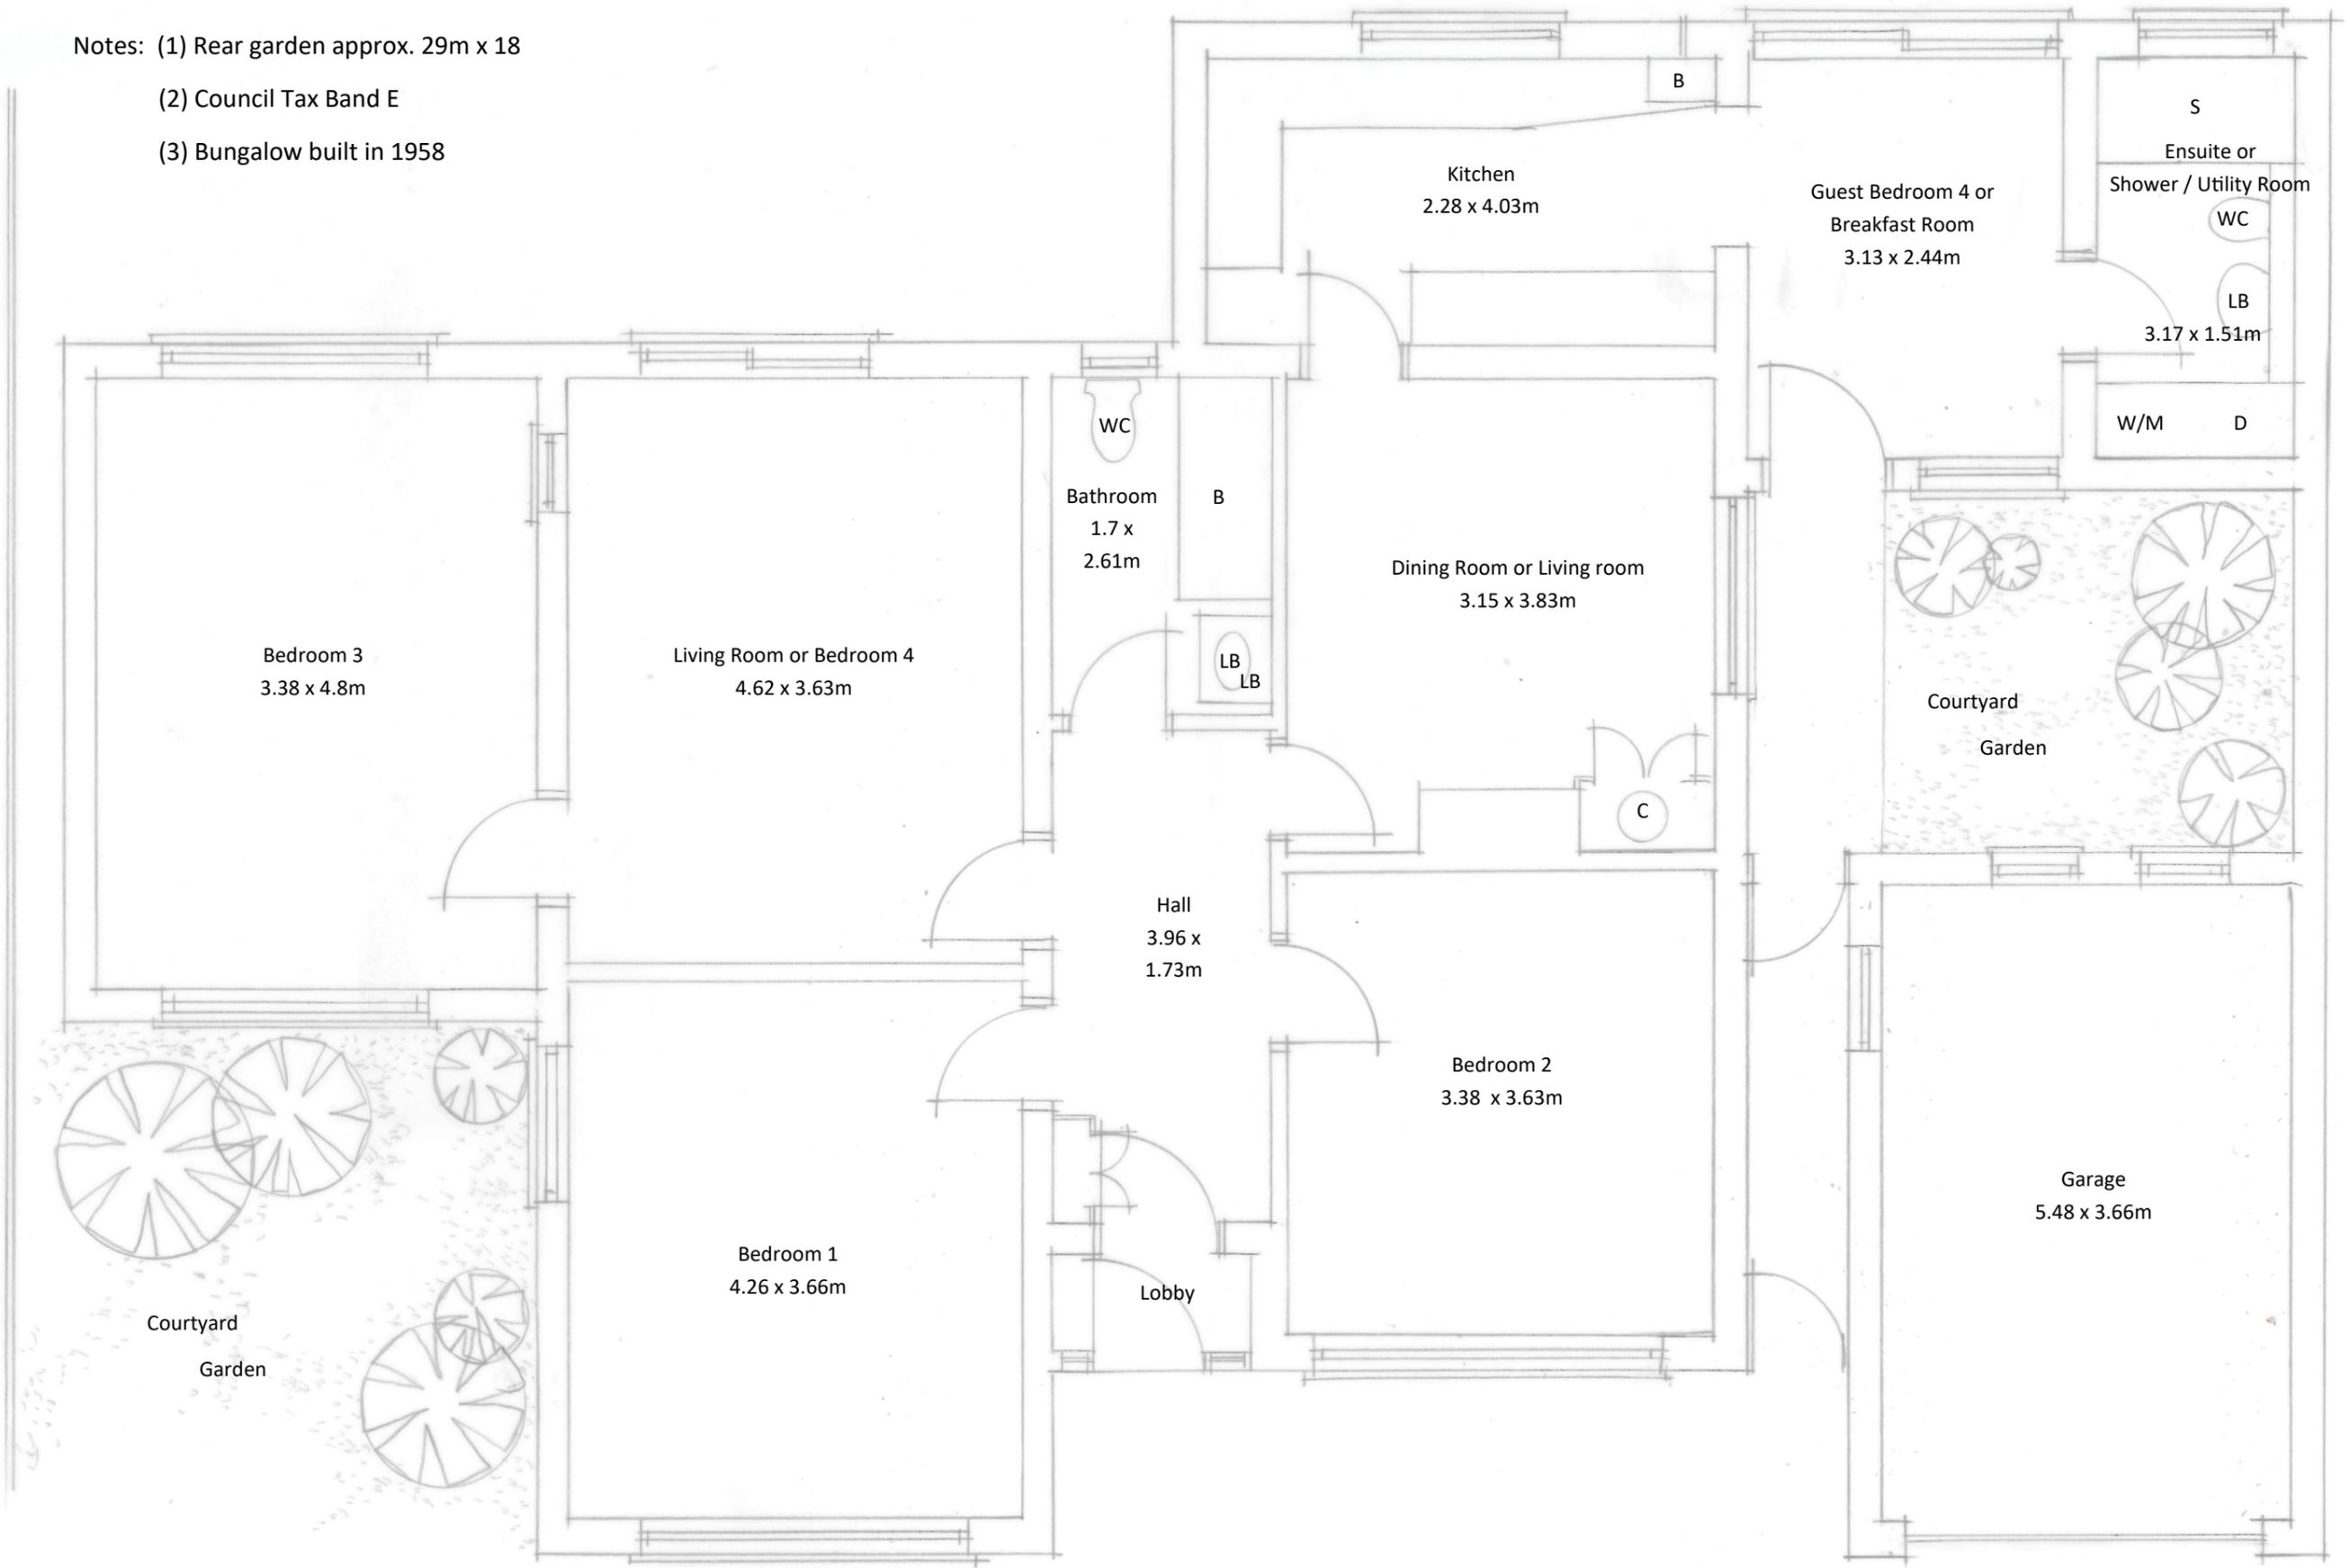

1:50



50 Salisbury Road, Walmer, Ground Floor Plan, Scale 1:50@A3, January 2023, Dwg SR/01

LE VAILLANT OWEN

ARCHITECTS - TOWN PLANNERS - DEVELOPMENT SURVEYORS

VALERIE OWEN OBE

BSc, BArch, RIBA, DipTP, MRTPI, AIArb, MRICS, FRSA, CEM  
MANAGING DIRECTOR

HEAD OFFICE, 29 THE STRAND  
WALMER, KENT CT14 7DX  
TELEPHONE: 01304 361338  
VOWEN@LEVAILLANTOWEN.COM

27 AMBASSADOR SQUARE  
LONDON E14 9UX  
TELEPHONE: 07913 991811  
WWW.LEVAILLANTOWEN.COM