




Urban Edge Architecture Limited
One Scotgate Mews, Scotgate,
Stamford, Lincolnshire, PE9 2FX.


Tel. ++44 (0)1780 755 665
Fax. ++44 (0)1780 755 360

DO NOT SCALE FROM THIS DRAWING - ALL DIMENSIONS TO BE CHECKED ON SITE, ANY DISCREPANCIES RAISED WITH URBAN EDGE

DRAWING TO BE READ IN COLOUR

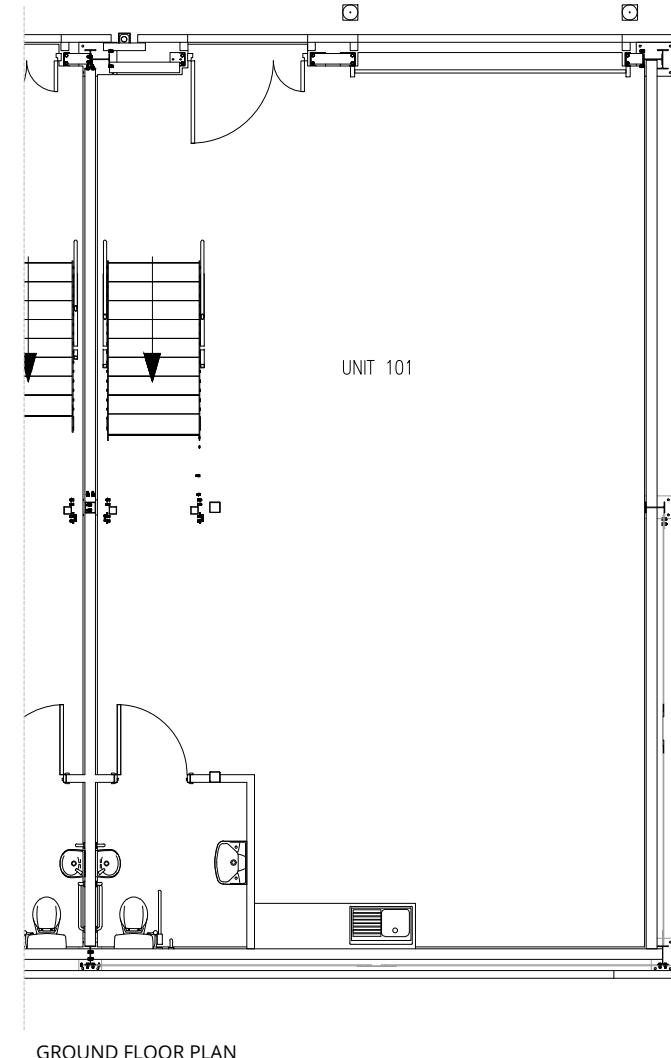

GROUND FLOOR PLAN

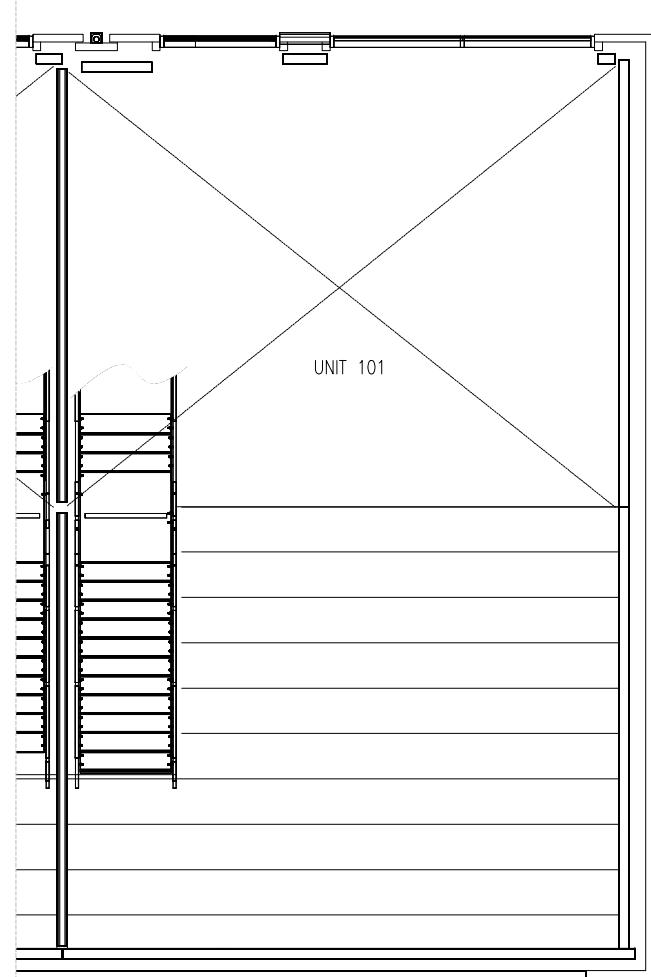

MEZZANINE PLAN

Revision	Description	Date
A00	AFL ISSUE	29.01.20

URBAN EDGE
architecture / landscape / masterplanning

SCALE 1 : 100 0m 1m 2m 4m 6m 8m 10m
SCALE 1 : 1 0mm 10mm 20mm 40mm 60mm 80mm 100mm

0mm 10mm 20mm 40mm 60mm 80mm 100mm

Project **RAINBOW INDUSTRIAL
ESTATE, RAYNES PARK
LONDON**

Drawing **UNIT 101 GROUND FLOOR
AND MEZZANINE FLOOR PLAN
AS PROPOSED**

Scale	1:100 @ A3	Drawn AB
Date	JAN 2020	
Project No.	Drawing No.	Revision
2179	URB 101[09]00 01	A00

AGREEMENT FOR LEASE