


43 No.
BRICK COURSES

BARRACUDA BRICK SLIP SUPPORT SYSTEM COMPONENTS WITHIN A TYPICAL 7.74 M² CLADDING MODULE

1
2
3
4
5
6
7
8
9
10
11
12
13
14
15
16
17
18
19
20
21
22
23
24
25
26
27
28
29
30
31
32
33
34
35
36
37
38
39
40
41
42
43

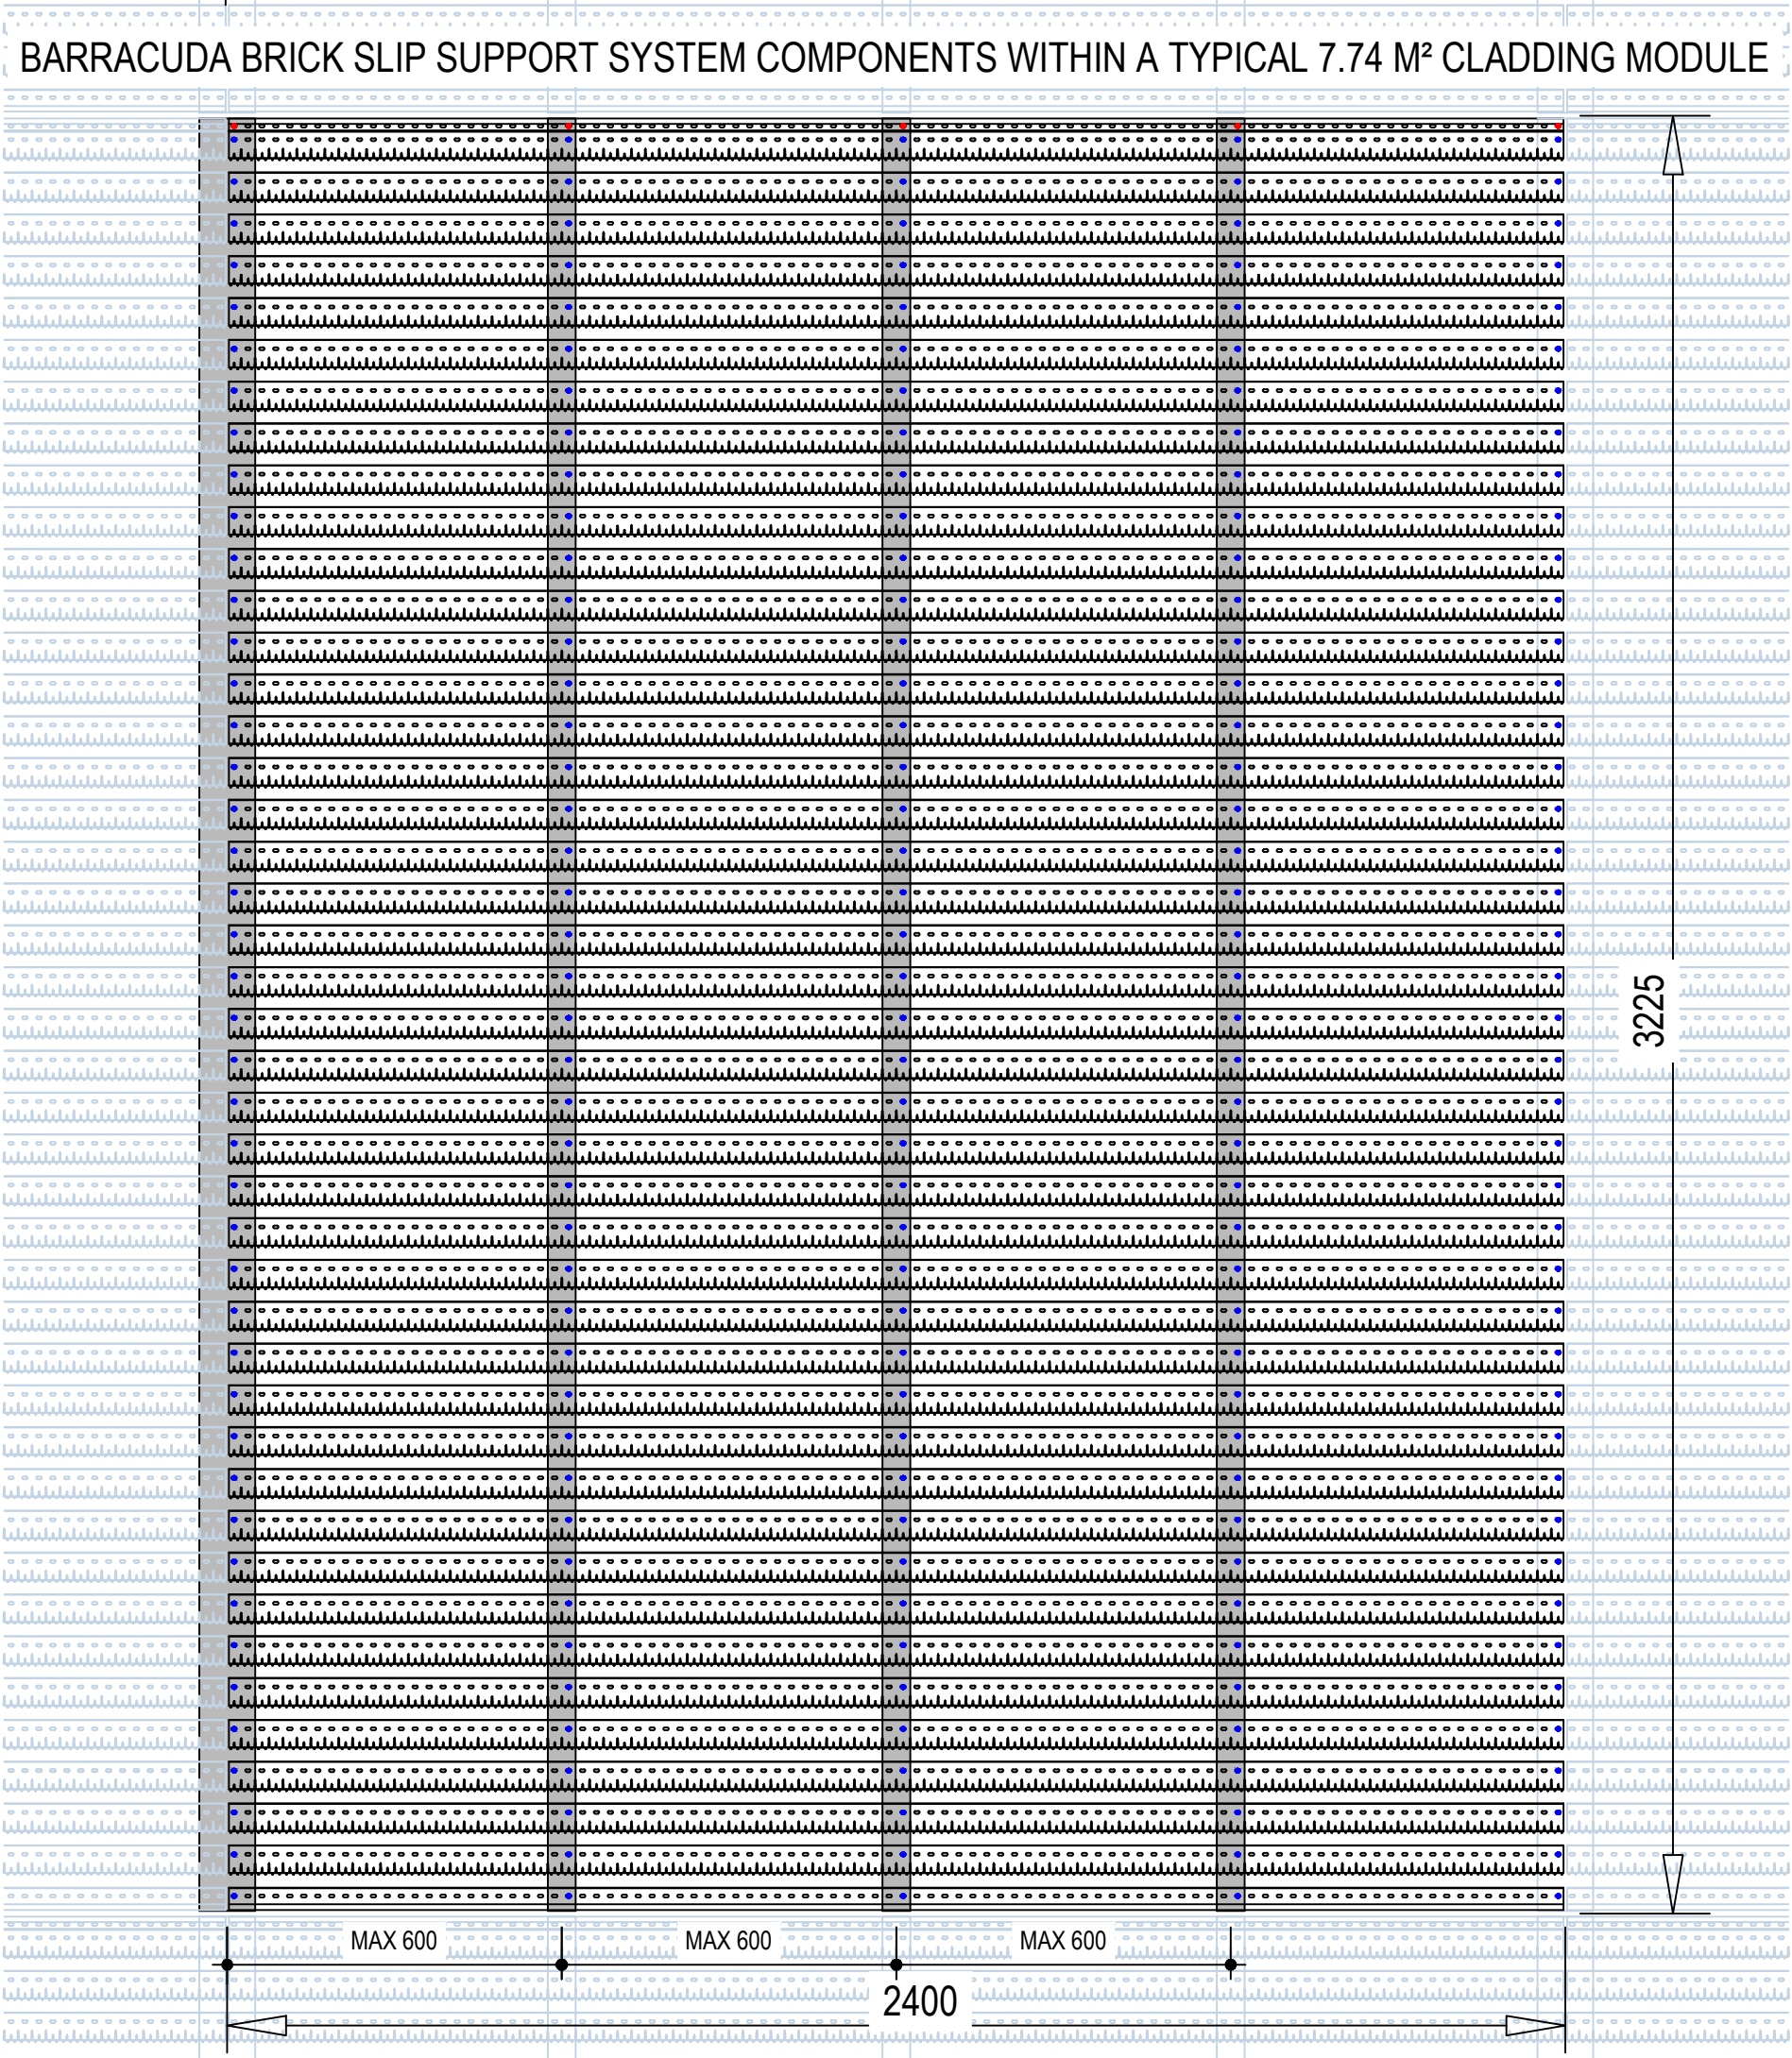

JAMES
TAYLOR

62 Barwell Business Park, Leatherhead Road, Chessington, Surrey KT9 2NY
T. +44 (0)20 8942 3688 F. +44 (0)20 8336 2036 E. info@jamesandtaylor.co.uk
www.jamesandtaylor.co.uk

NOTES:
DO NOT SCALE FROM DRAWING.
DIMENSIONS ARE IN MILLIMETRES.

BARRACUDA COMPONENTS INCLUDED FOR WITHIN
OUR QUOTATION

- 42 No. BAR-R1-2400 [BARRACUDA 'STANDARD' RAILS]
- 1 No. BAR-R2-2400 [BARRACUDA 'BOTTOM' RAIL]
- 1 No. BAR-R3-2400 [BARRACUDA 'TOP' RAIL]
- 3 No. BAR-VL-3215 [BARRACUDA 'L' RAILS]
- 1 No. BAR-VT-3215 [BARRACUDA 'T' RAIL]
- 215 No. 4.8mm DIA. x 8mm LONG STAINLESS STEEL RIVETS - BRALO PRODUCT REF: 01260004808
- 5 No. 4.8mm DIA. STAINLESS STEEL SELF TAPPING SCREWS - EJOT JT4-ZT-4-4.8x19
- 5 No. M5 DIN 9021 WASHERS - STAINLESS STEEL [A2]

02	AREA UPDATE	JSC	21/02/2024
01	FIRST ISSUE	JSC	12/12/2022
REV:	REVISION DETAIL:	CHKD:	DATE:

Barracuda
BRICK SLIP SUPPORT SYSTEM

STANDARD QUOTATION MODULE

TITLE:
ILLUSTRATIVE QUOTATION
MODULE: 2400 x 3225 [7.74 M²]

DATE: 28/02/2023	SCALE: NTS	PLOT SIZE: A3
DRAWING NUMBER: QU-B-2.4X3.225	REVISION: 02	