




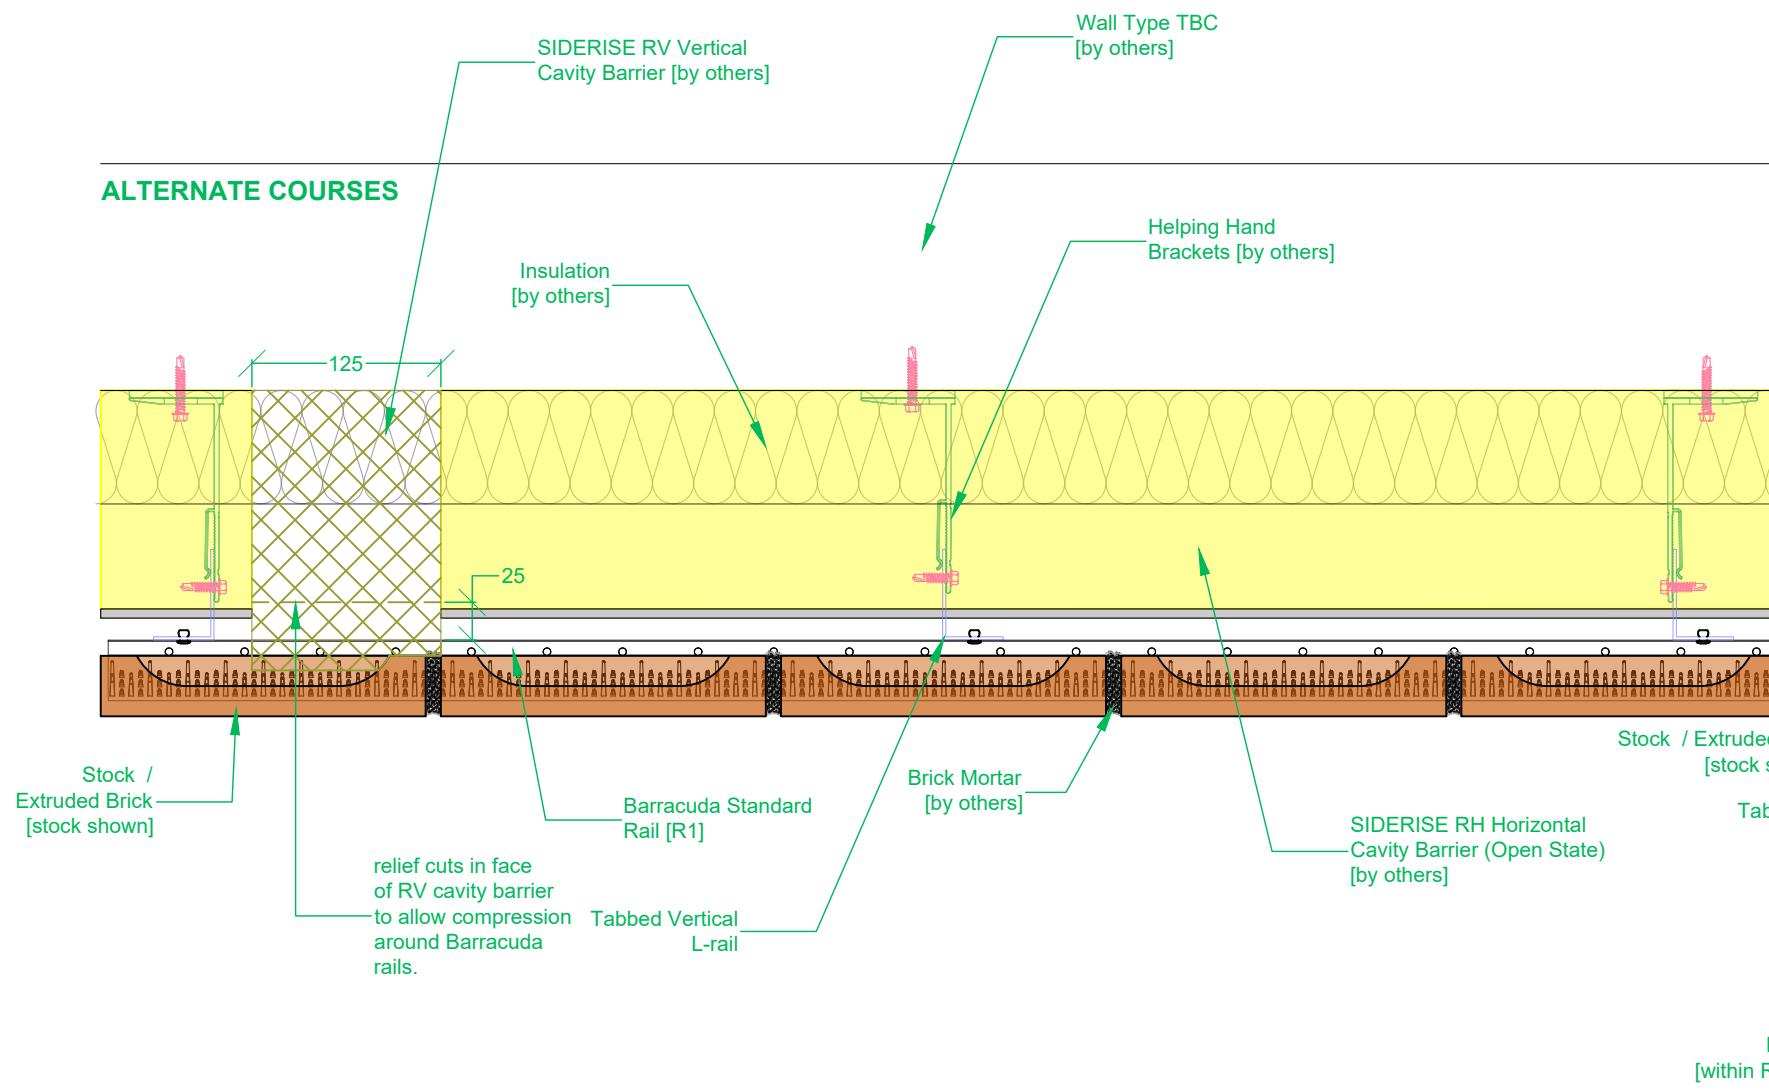


**ALTERNATE COURSES**

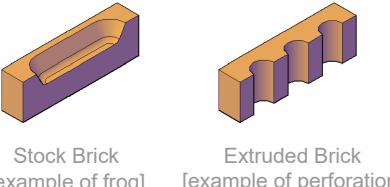

**ALTERNATE COURSES**

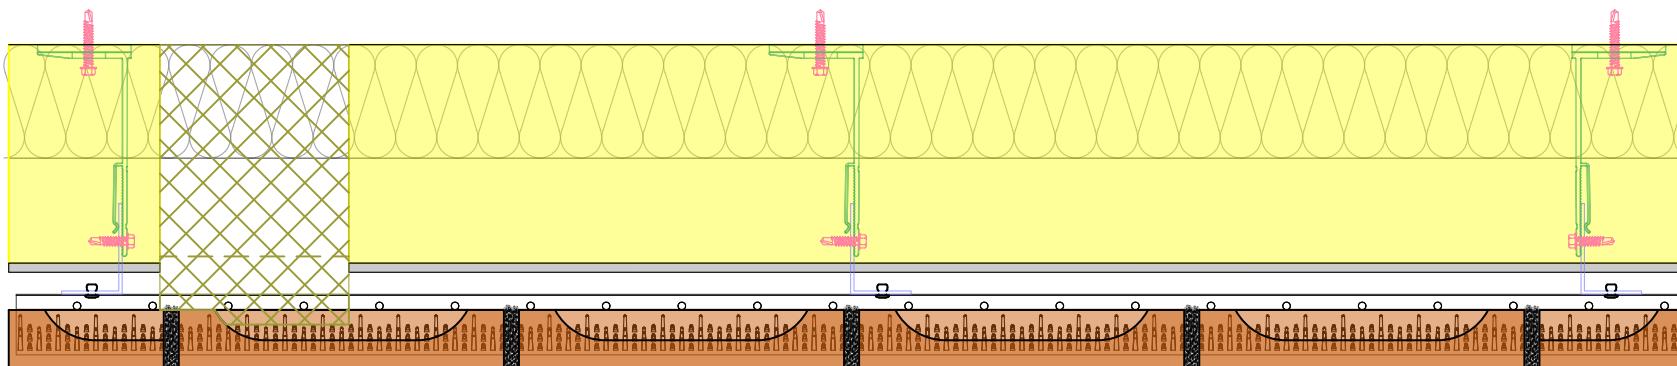

Stock Brick [example of frog]      Extruded Brick [example of perforation]

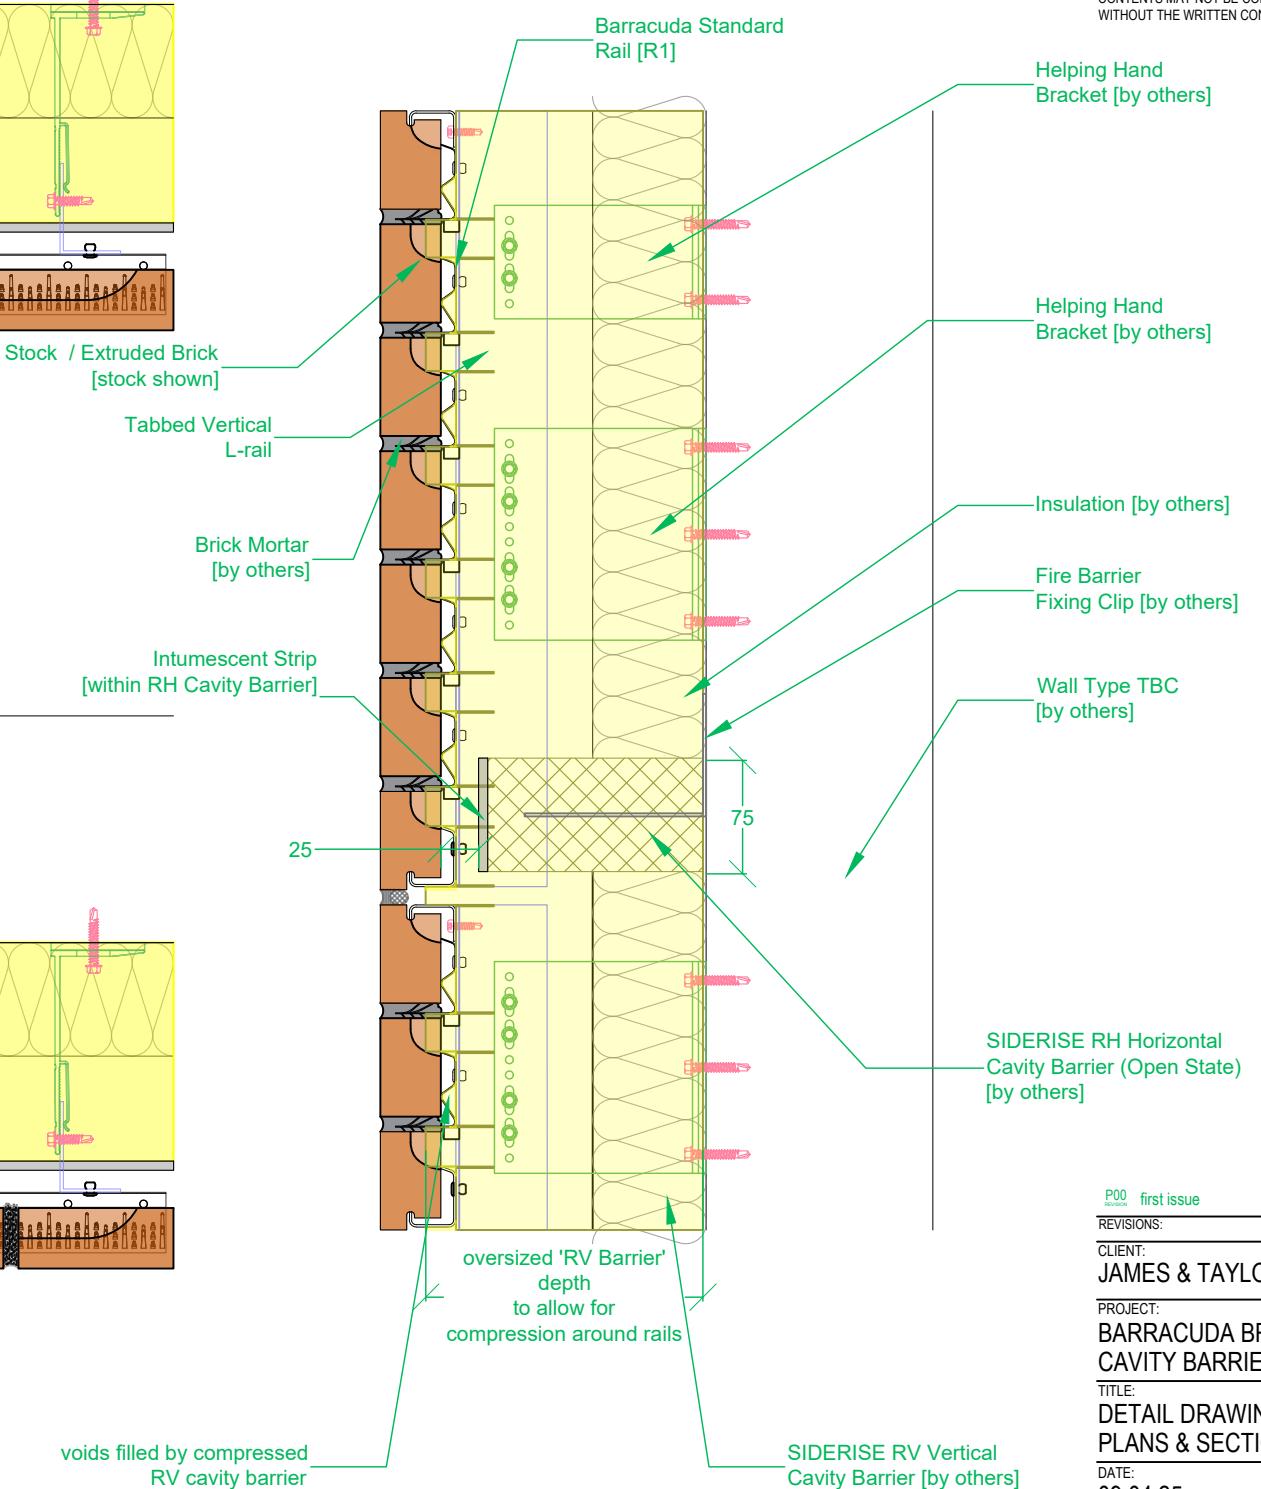

P00	first issue	09.04.25
REVISIONS:		DATE:
CLIENT:	JAMES & TAYLOR	
PROJECT:	BARRACUDA BRICK SLIP SYSTEM	
CATEGORY:	CAVITY BARRIERS	
TITLE:	DETAIL DRAWING	
	PLANS & SECTION	
DATE:	09.04.25	STATUS:
DRAWN BY:	AD	CHECKED BY:
SCALE:	1:5	PLOT SIZE:
DRAWING NUMBER:	SR-BRK-005	REVISION:
PLOT DATE:		
© James & Taylor Ltd - 2024		