


NOTES:
 DO NOT SCALE FROM DRAWING.
 DIMENSIONS ARE IN MILLIMETRES.

ALL NON-BARRACUDA SYSTEM
 COMPONENTS ARE INTENDED TO BE
 'INDICATIVE' ONLY.



02	2nd ISSUE	JSC	19/05/2026
01	FIRST ISSUE	JSC	12/12/2022
REV:	REVISION DETAIL:	CHKD:	DATE:

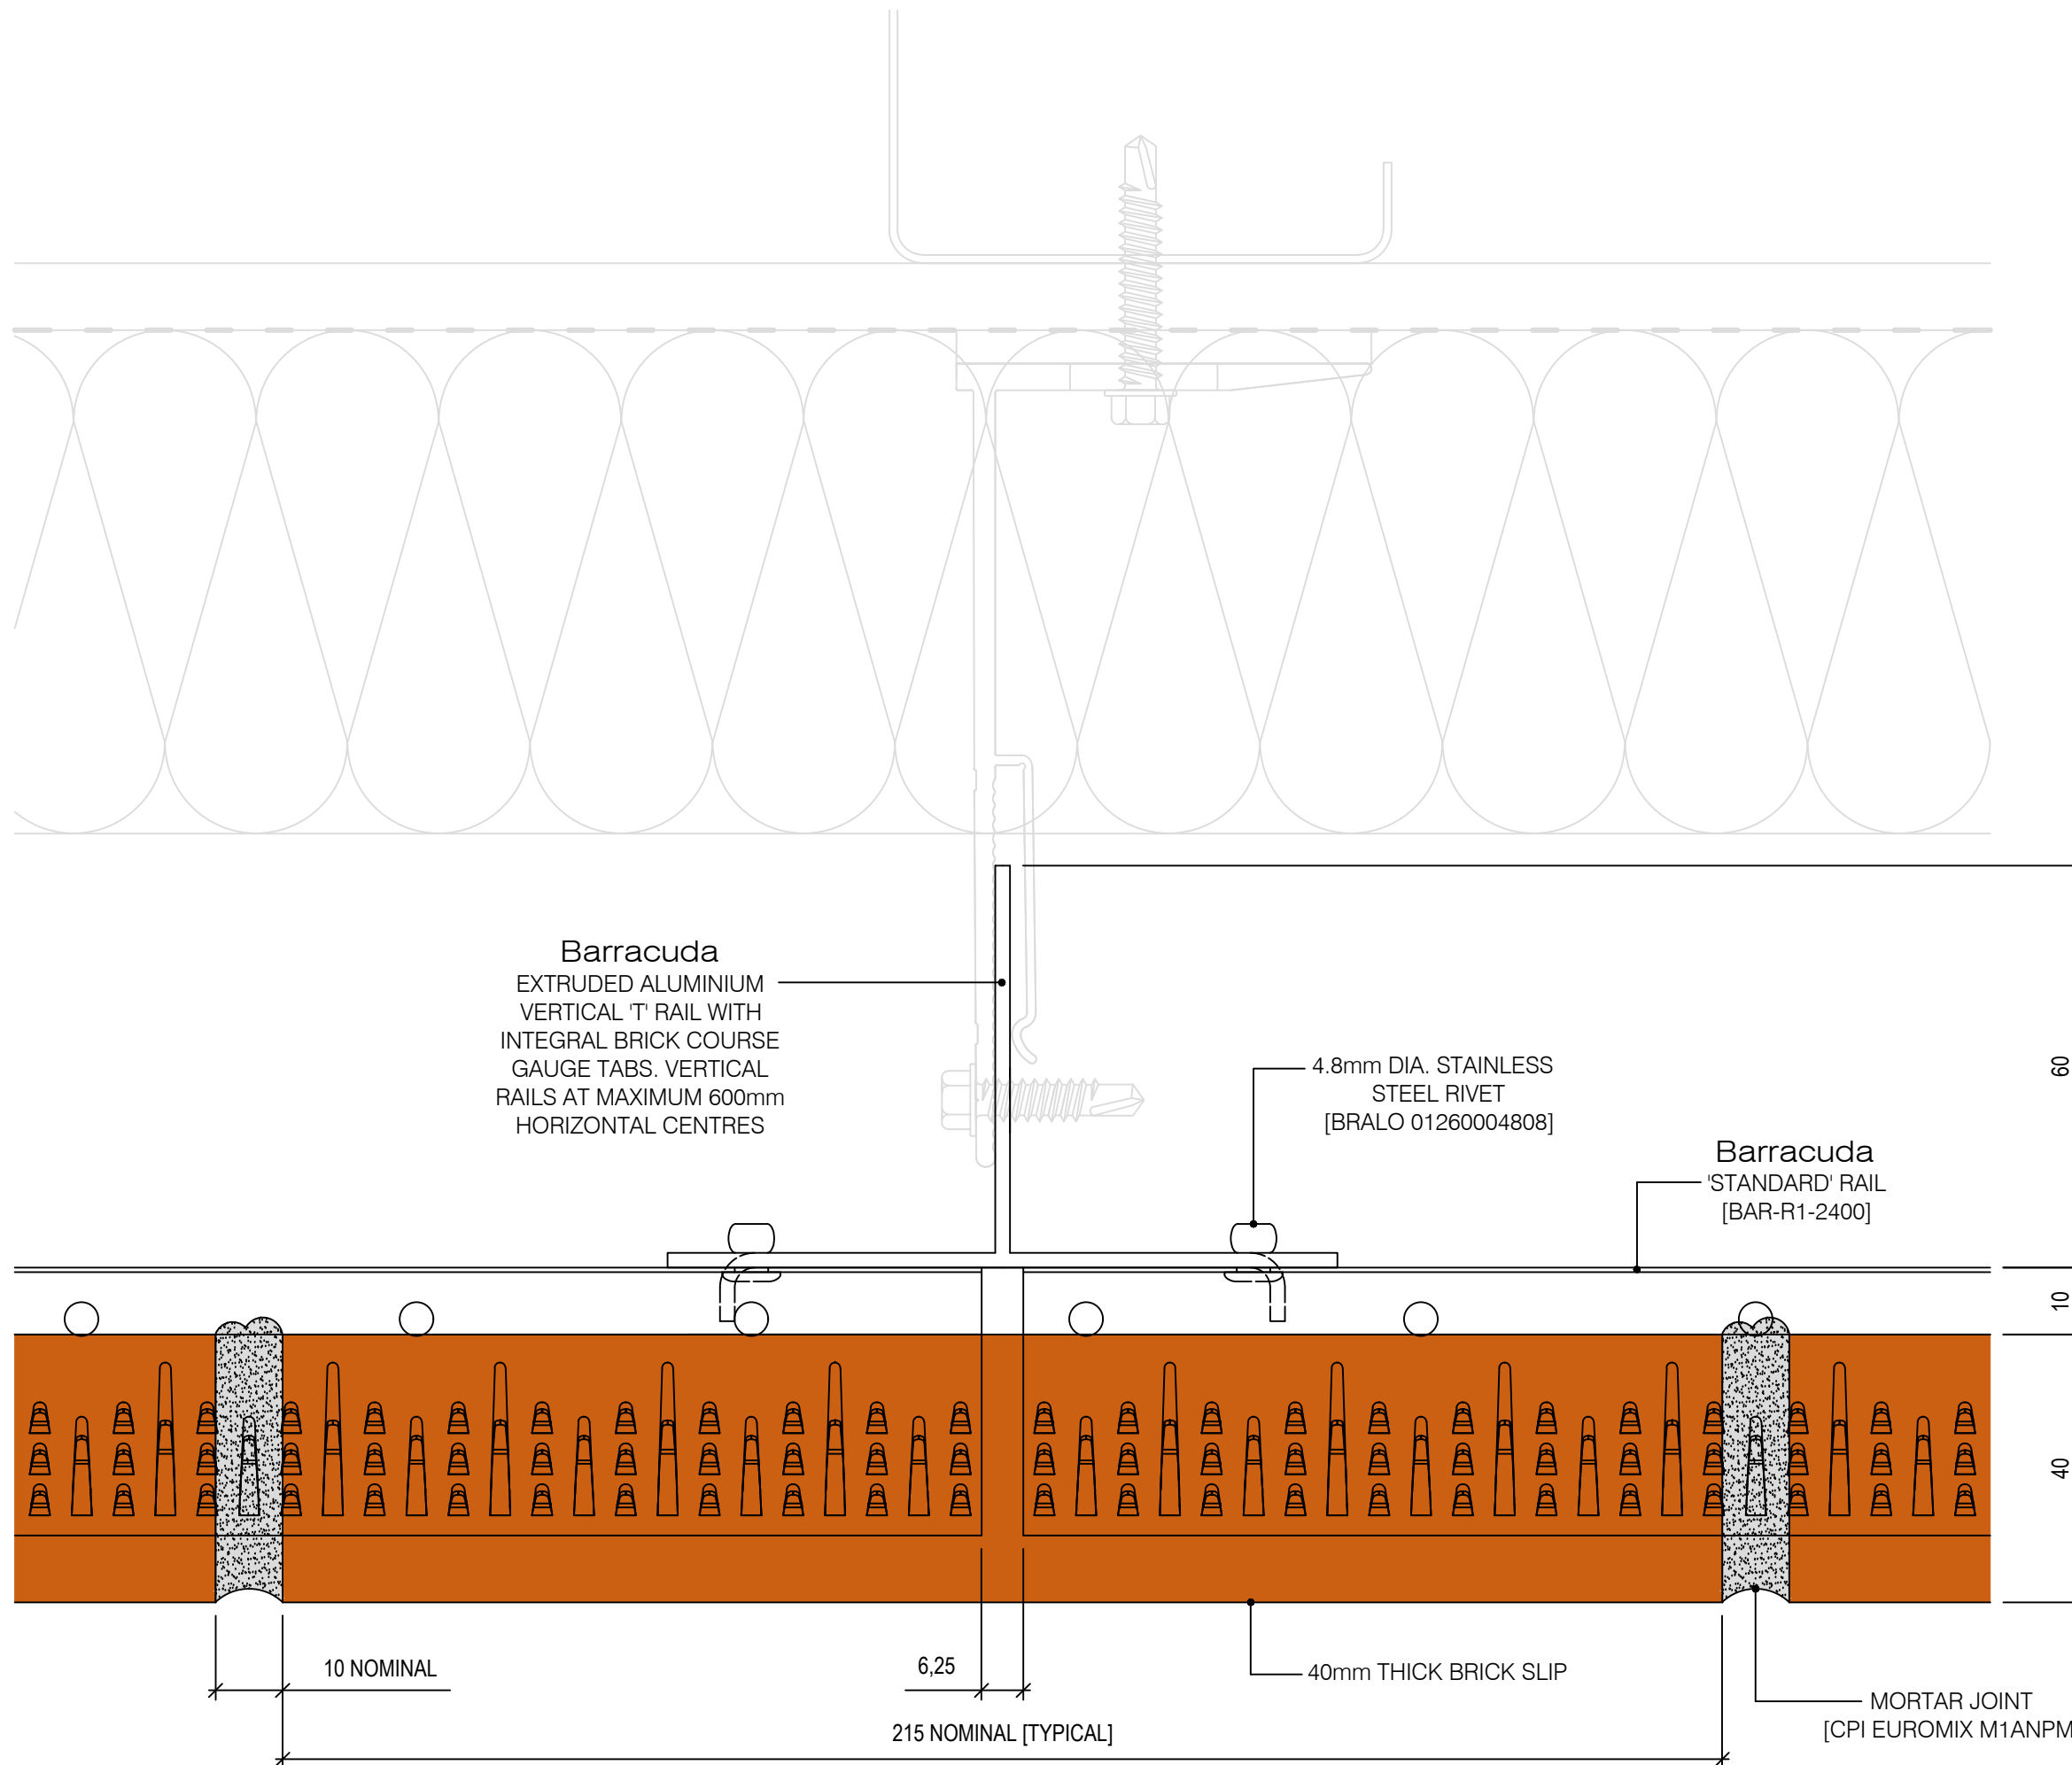


TYPICAL DETAIL

TITLE:
 PLAN AT BARRACUDA RAIL
 JUNCTION [MID-PANEL]

DATE:
 12/12/2022

SCALE:
 1:1

DRAWING NUMBER:
TD-B-103

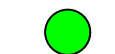

PLOT SIZE:
 A3

REVISION:
 02