


ALL NON-BARRACUDA SYSTEM
COMPONENTS ARE INTENDED TO BE
'INDICATIVE' ONLY.

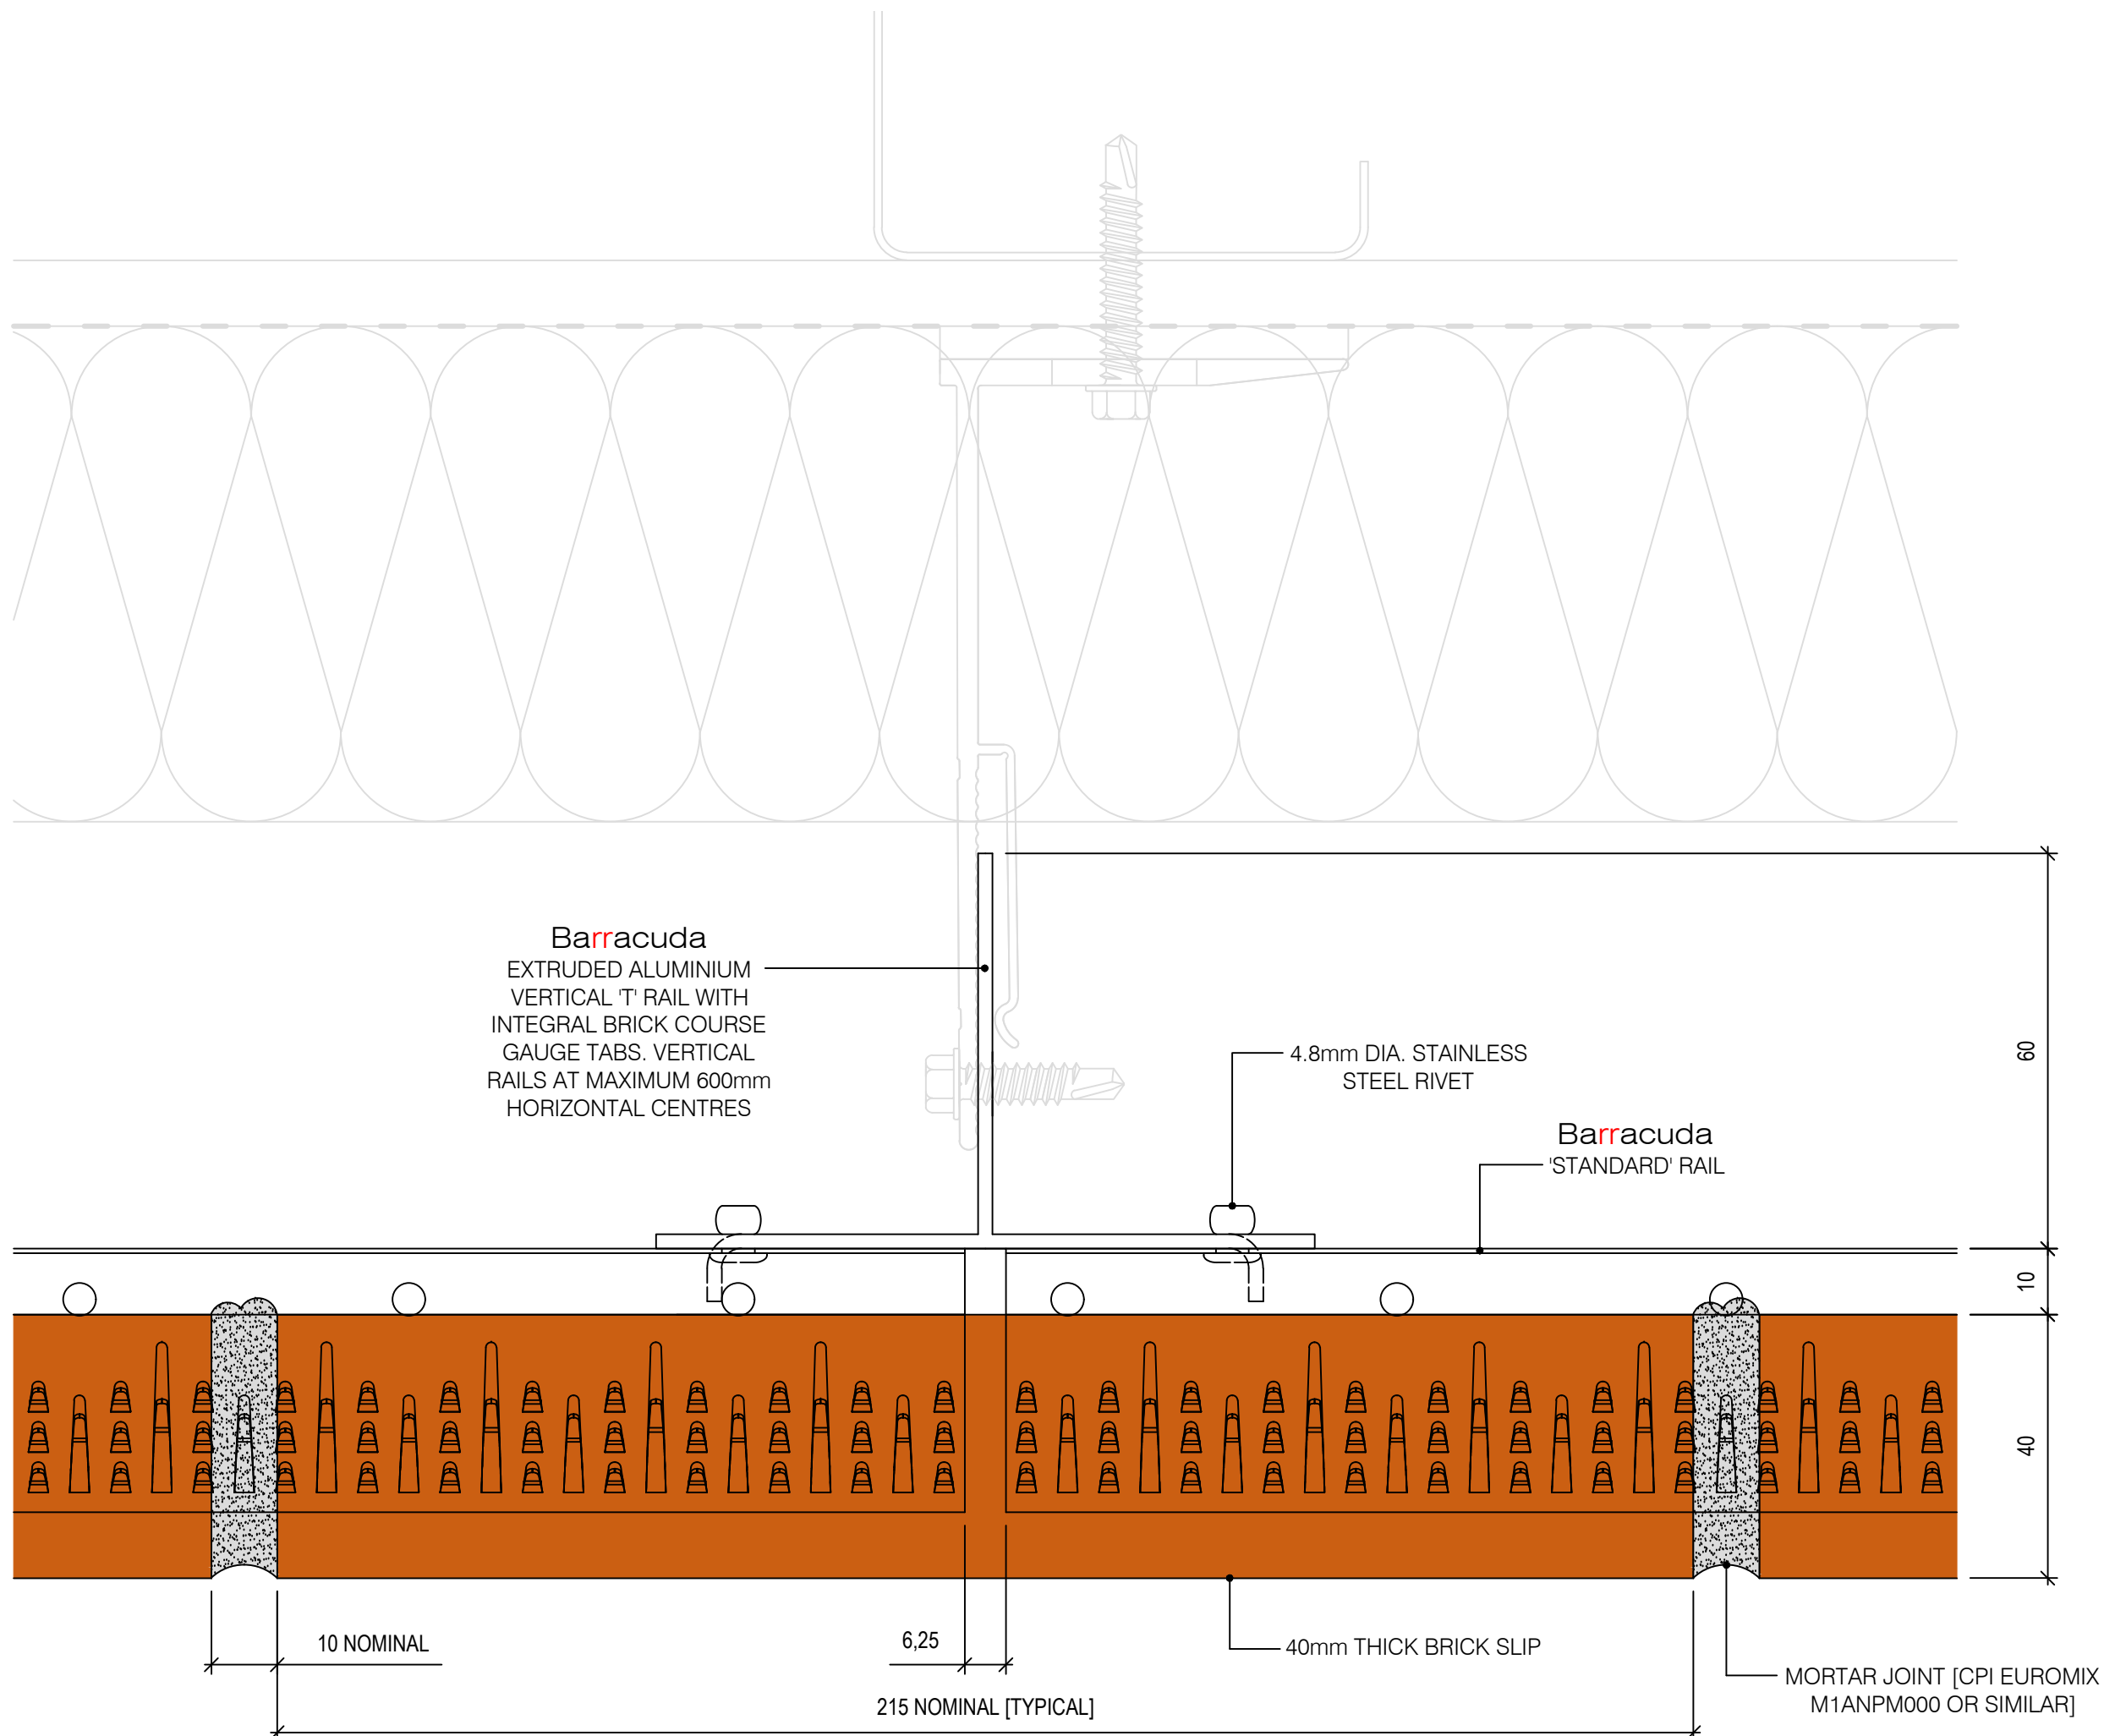

01	FIRST ISSUE	JSC	12/12/2022
REV:	REVISION DETAIL:	CHKD:	DATE:

Barracuda
BRICK SLIP SUPPORT SYSTEM

TYPICAL DETAIL

TITLE:
PLAN AT BARRACUDA RAIL
JUNCTION [MID-PANEL]

DATE:
12/12/2022

SCALE:
1:1

DRAWING NUMBER:

TD-B-103


PLOT SIZE:
A3

REVISION:
01