




Ground floor - existing

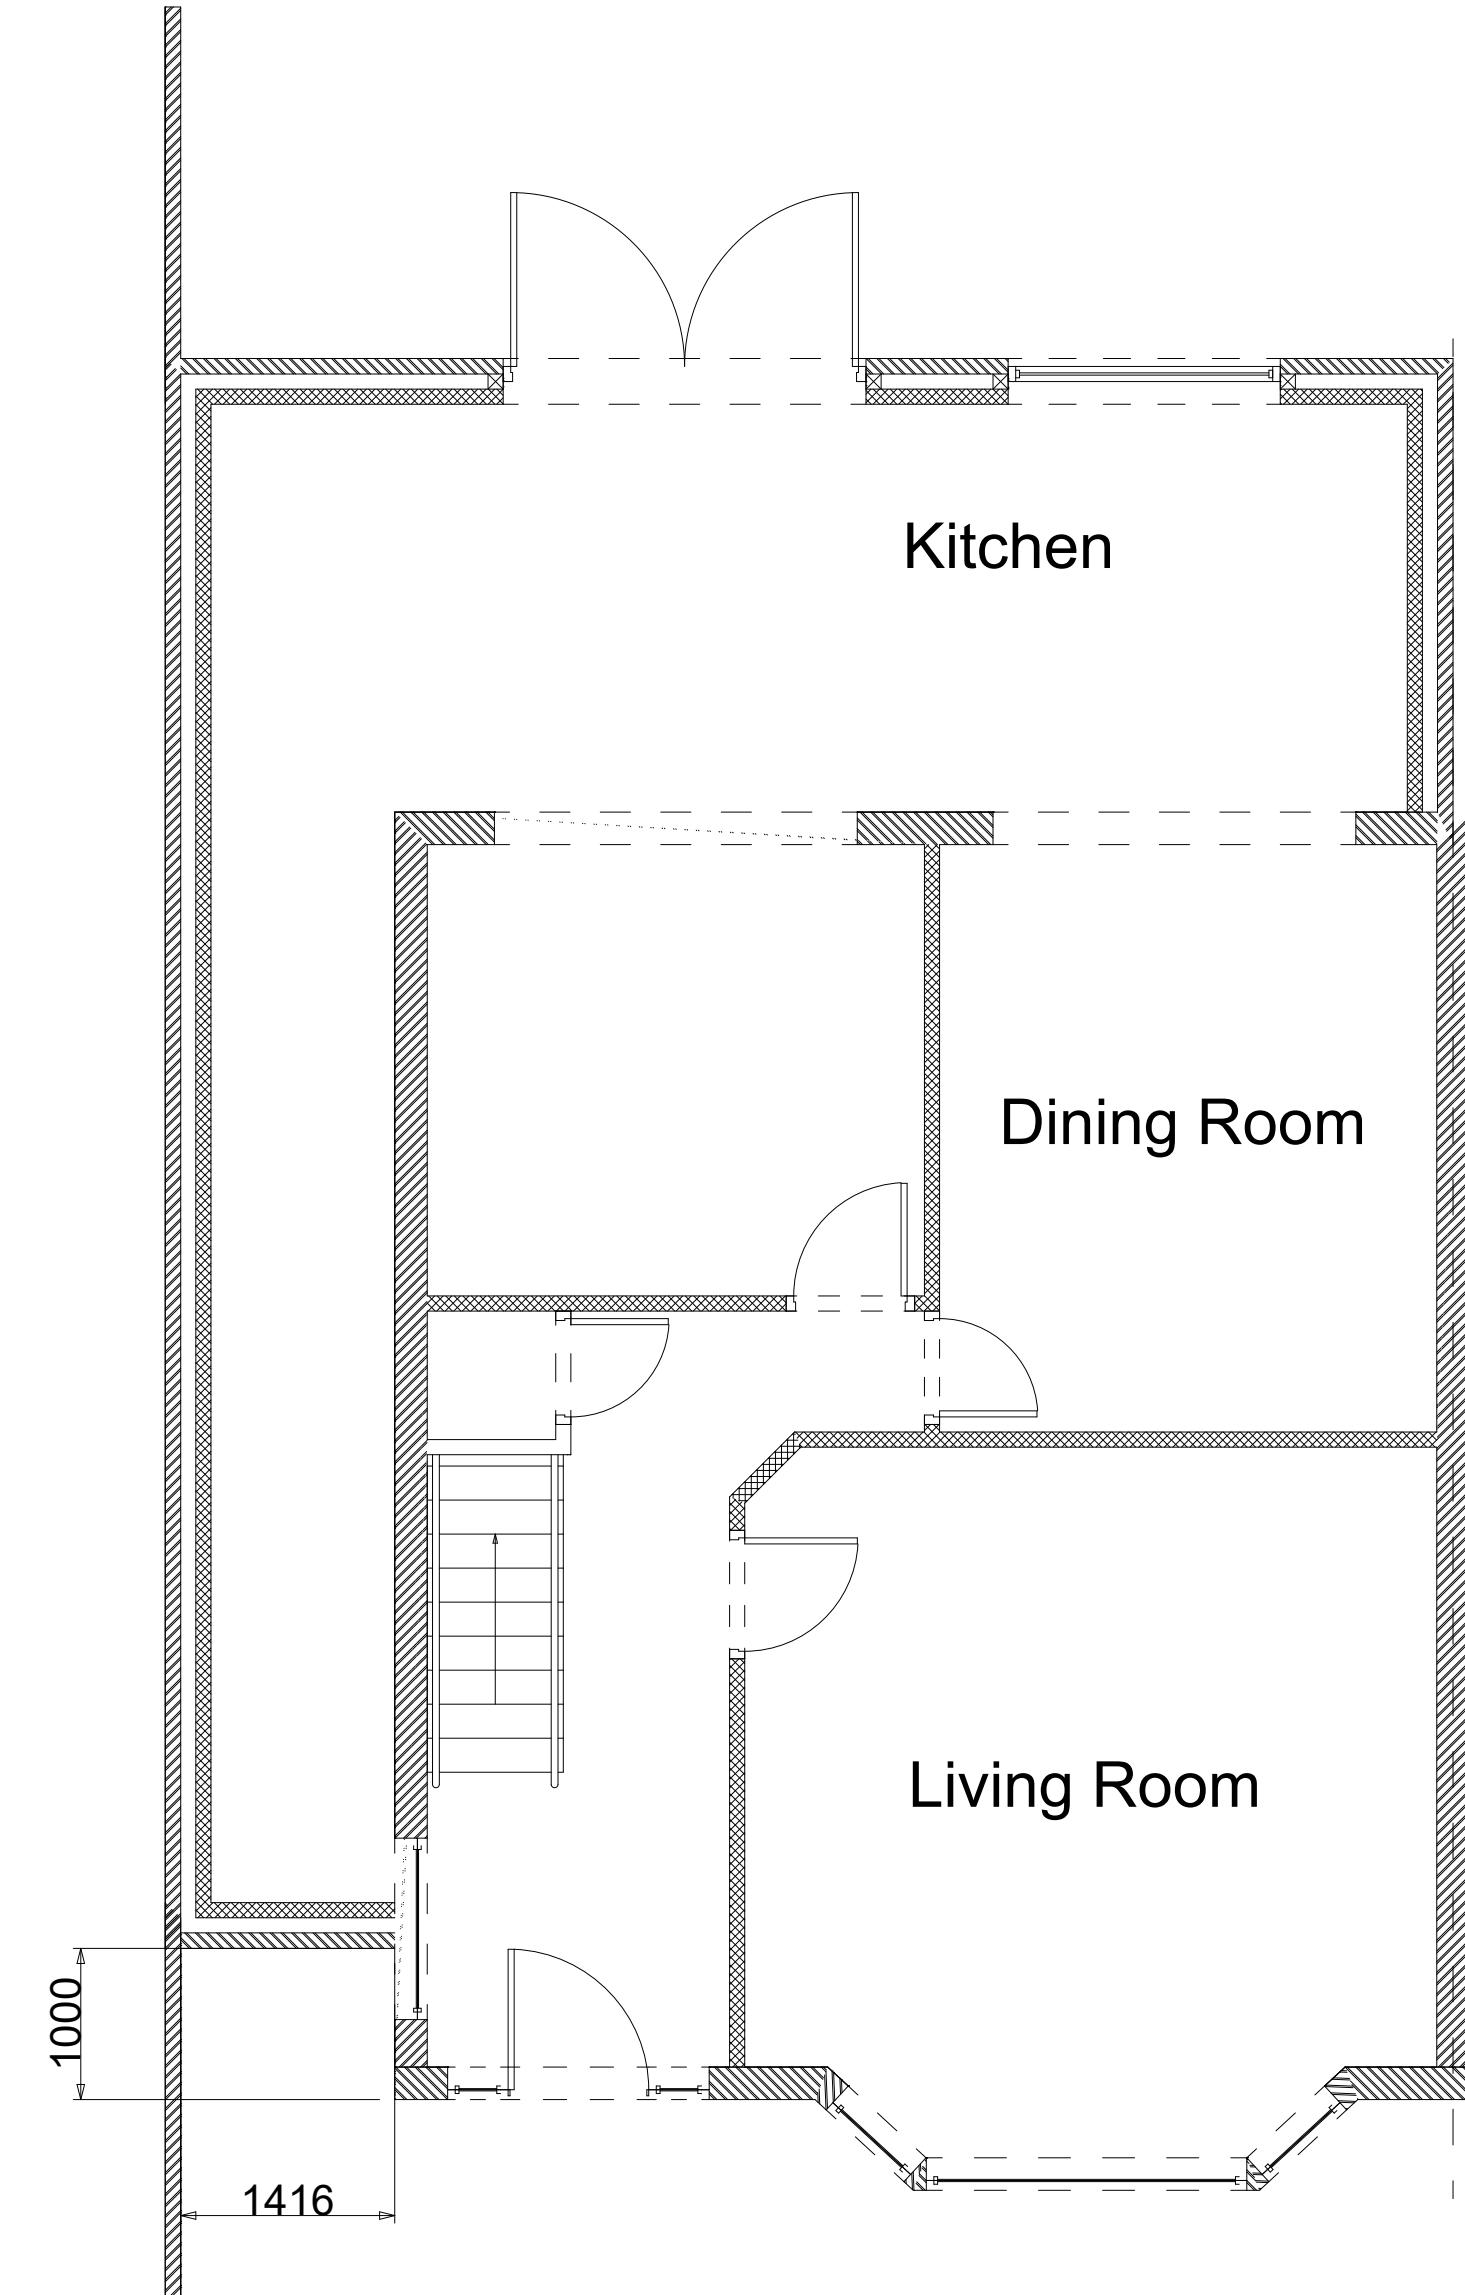


Ground floor - proposed

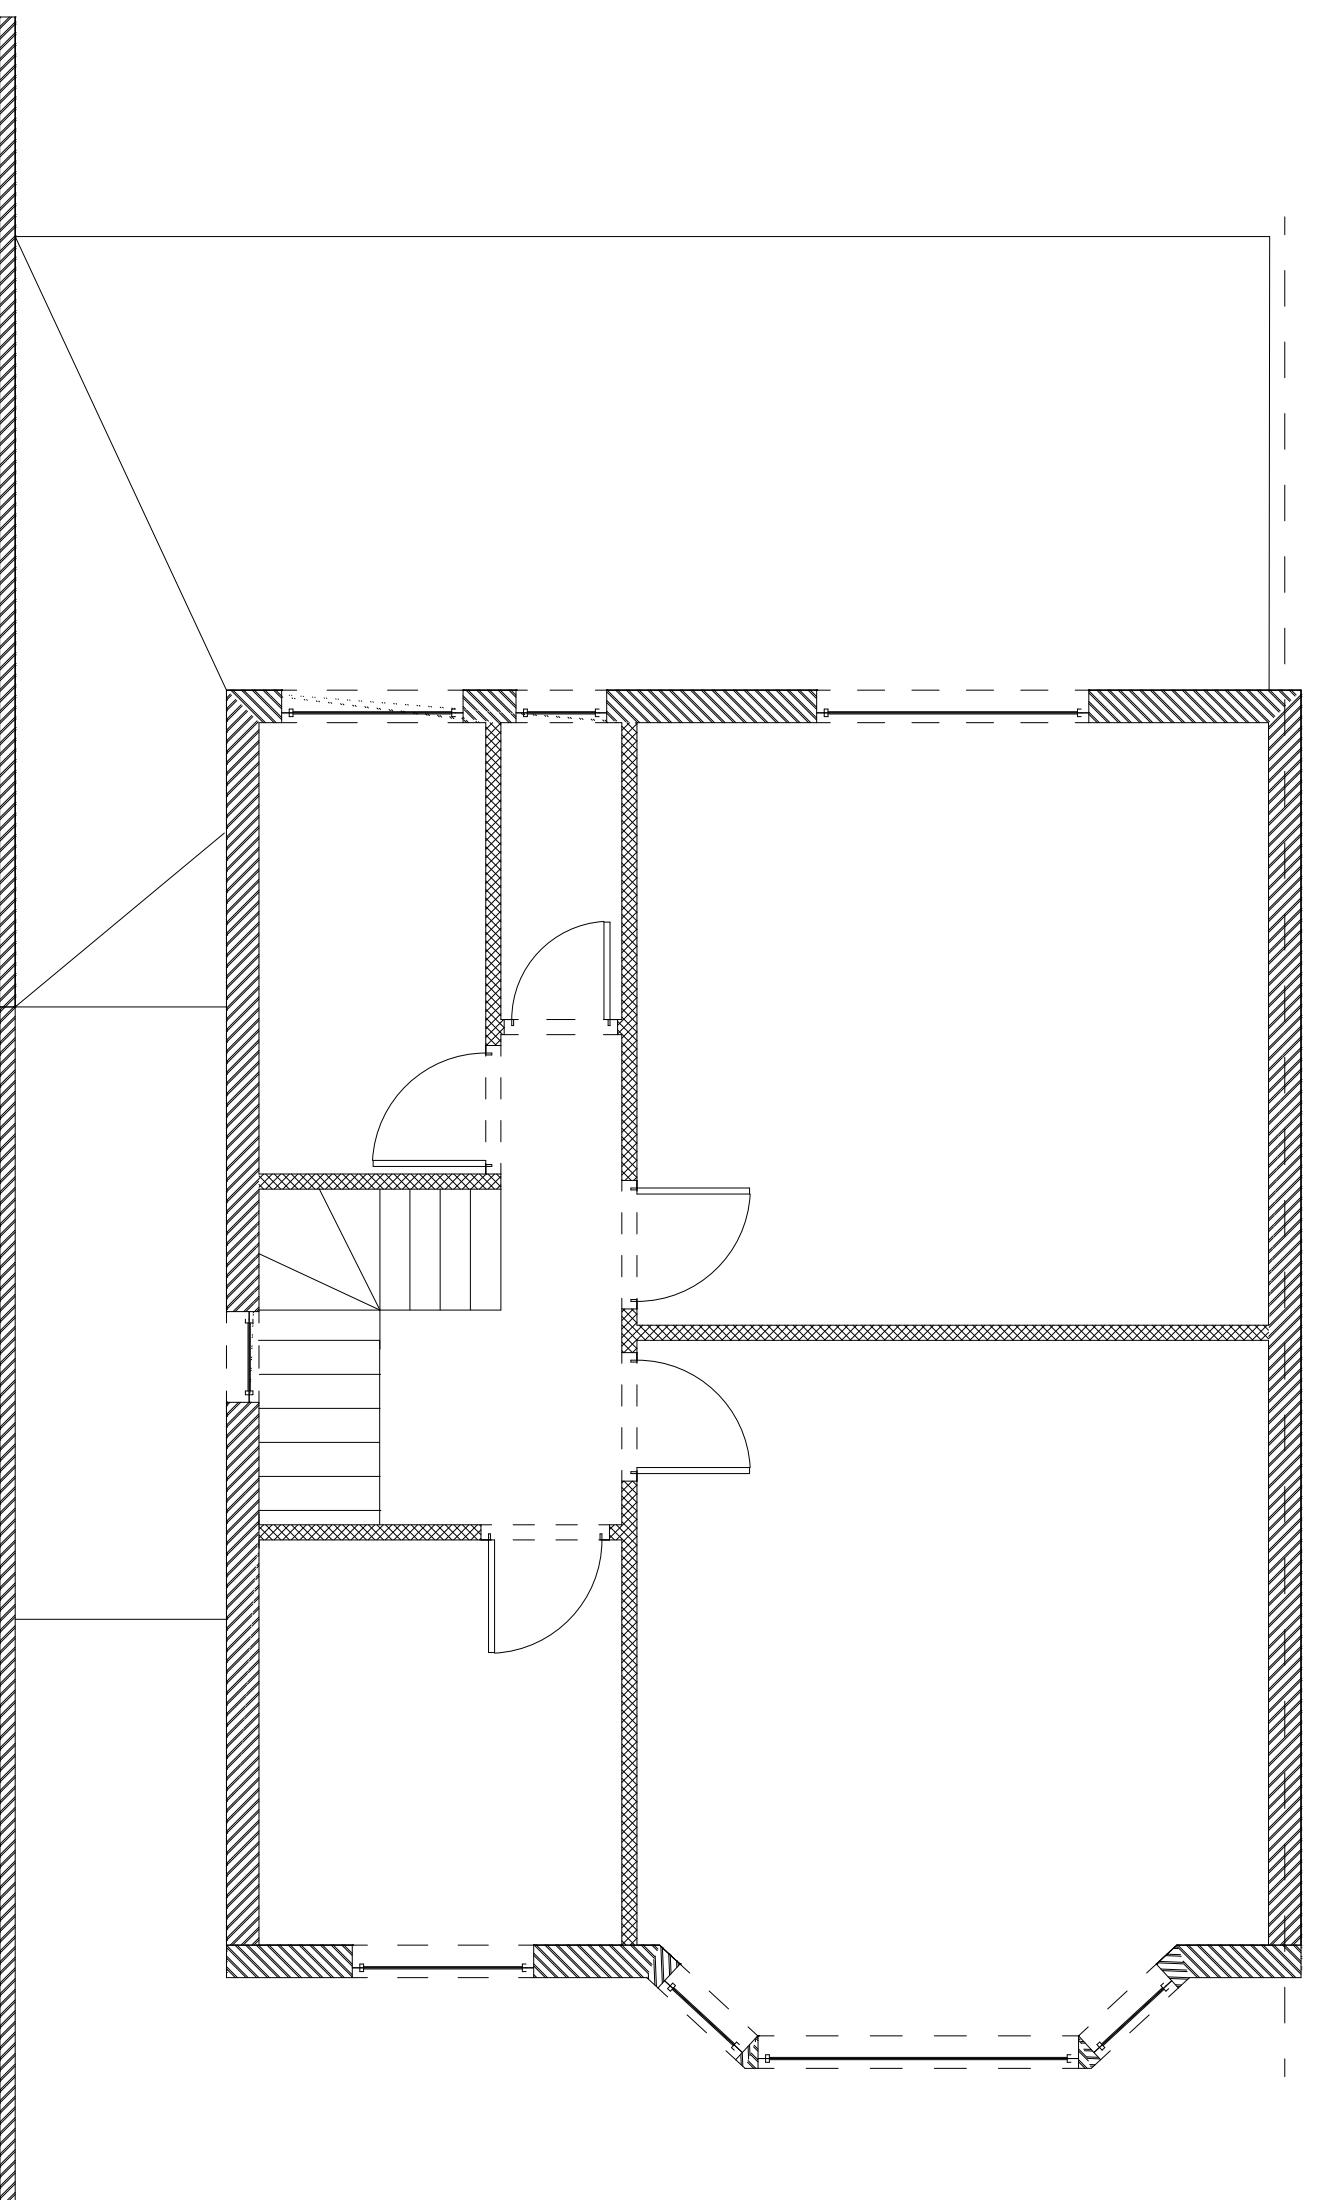


First floor - existing

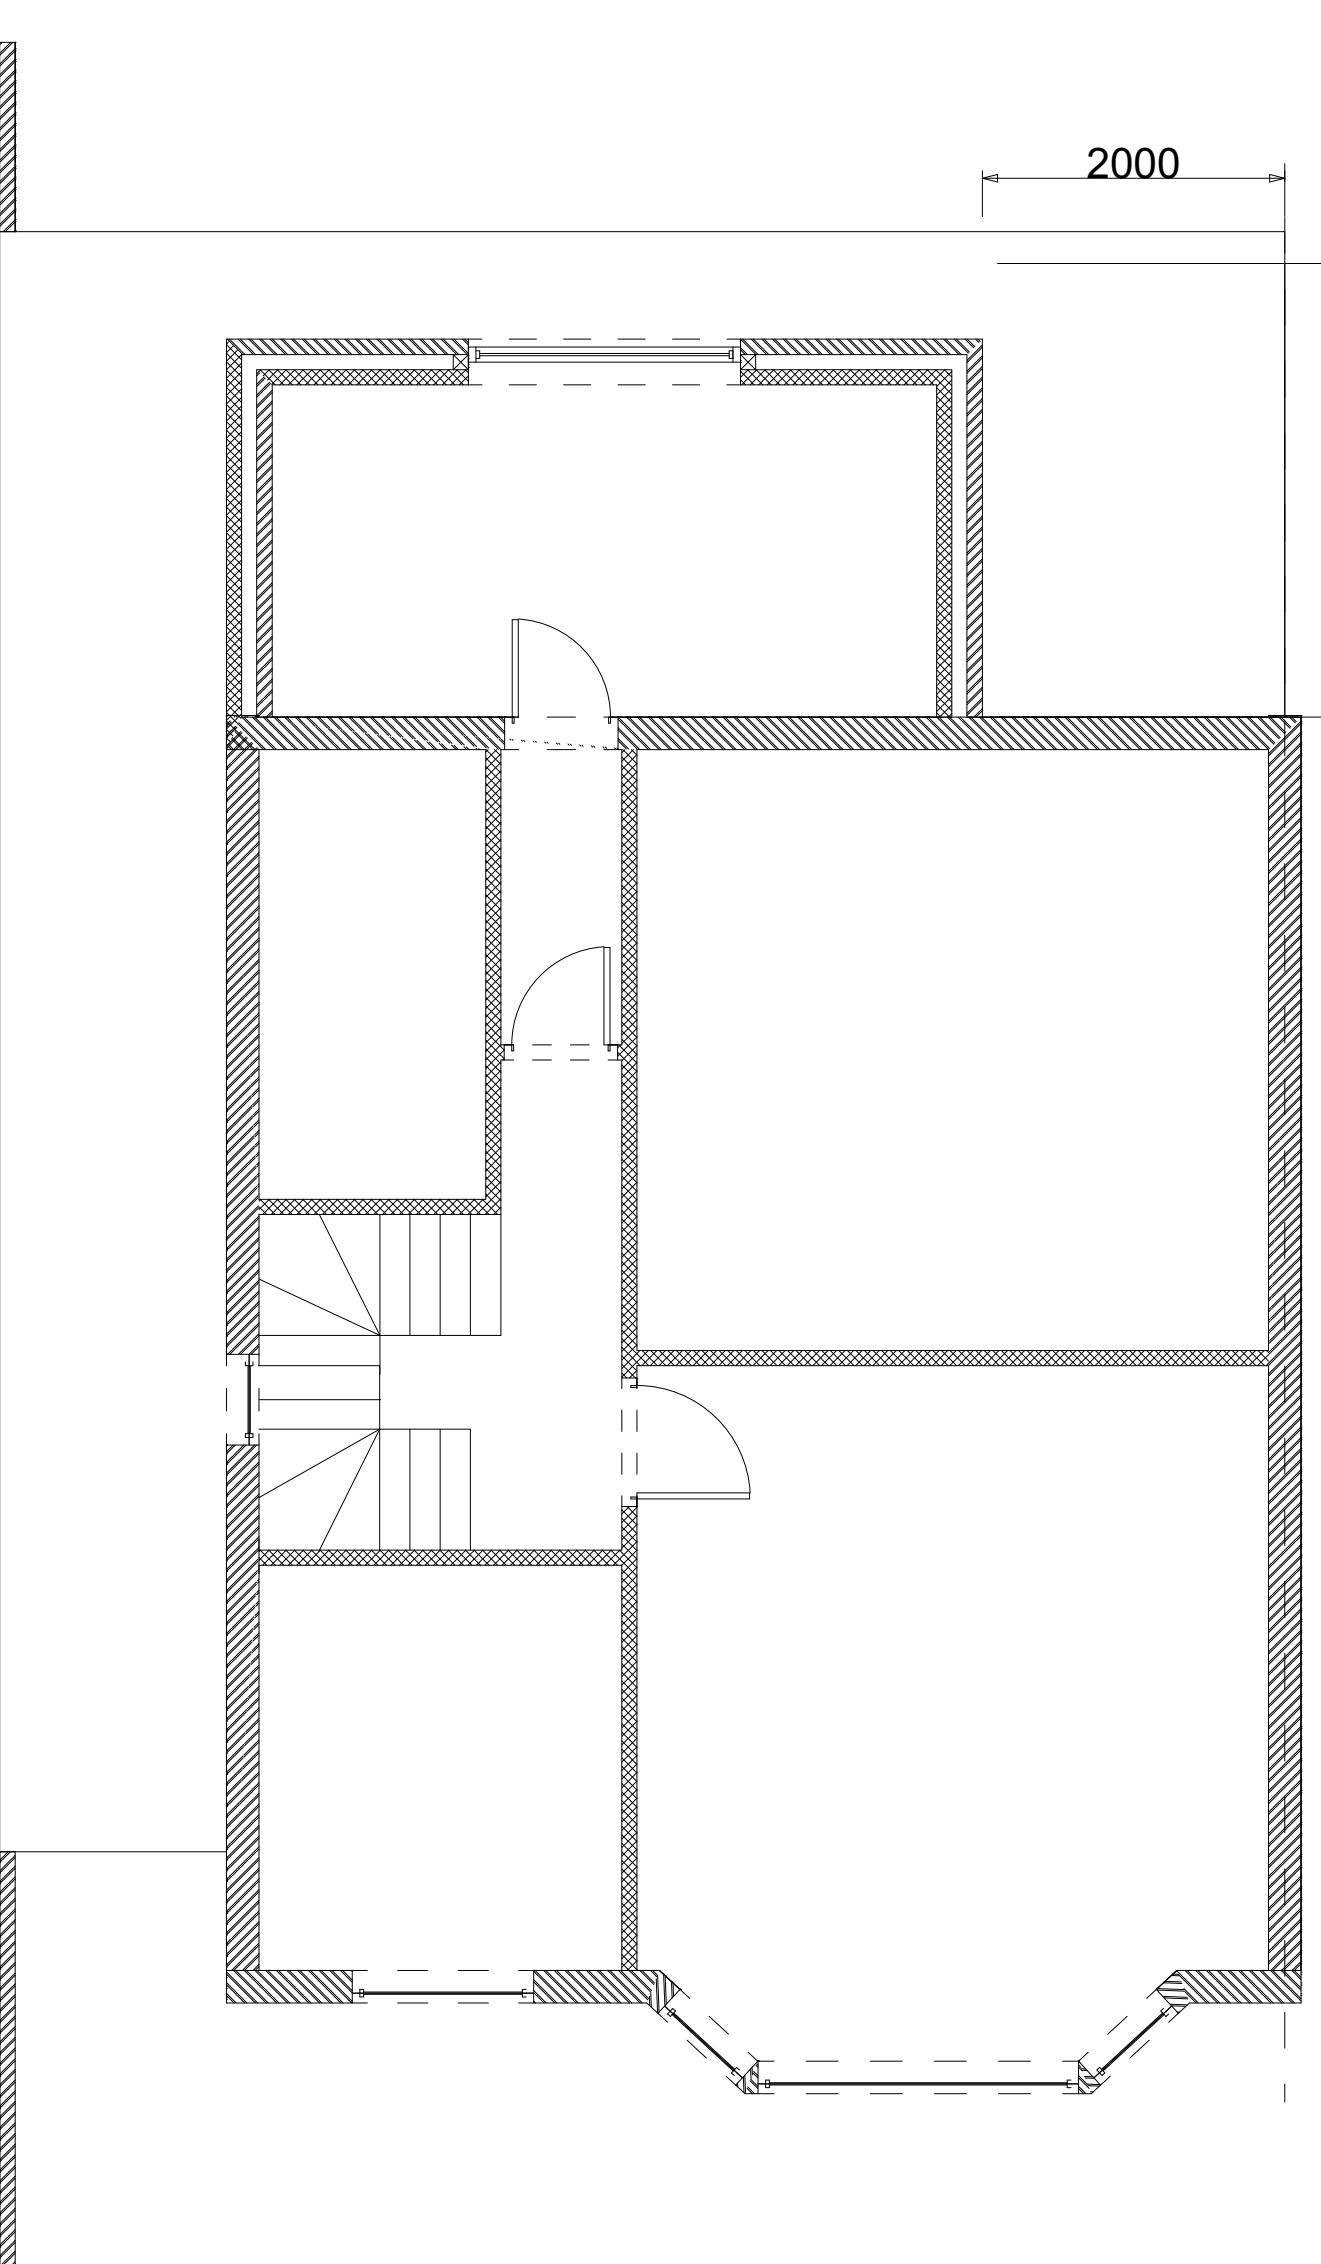


First floor - proposed

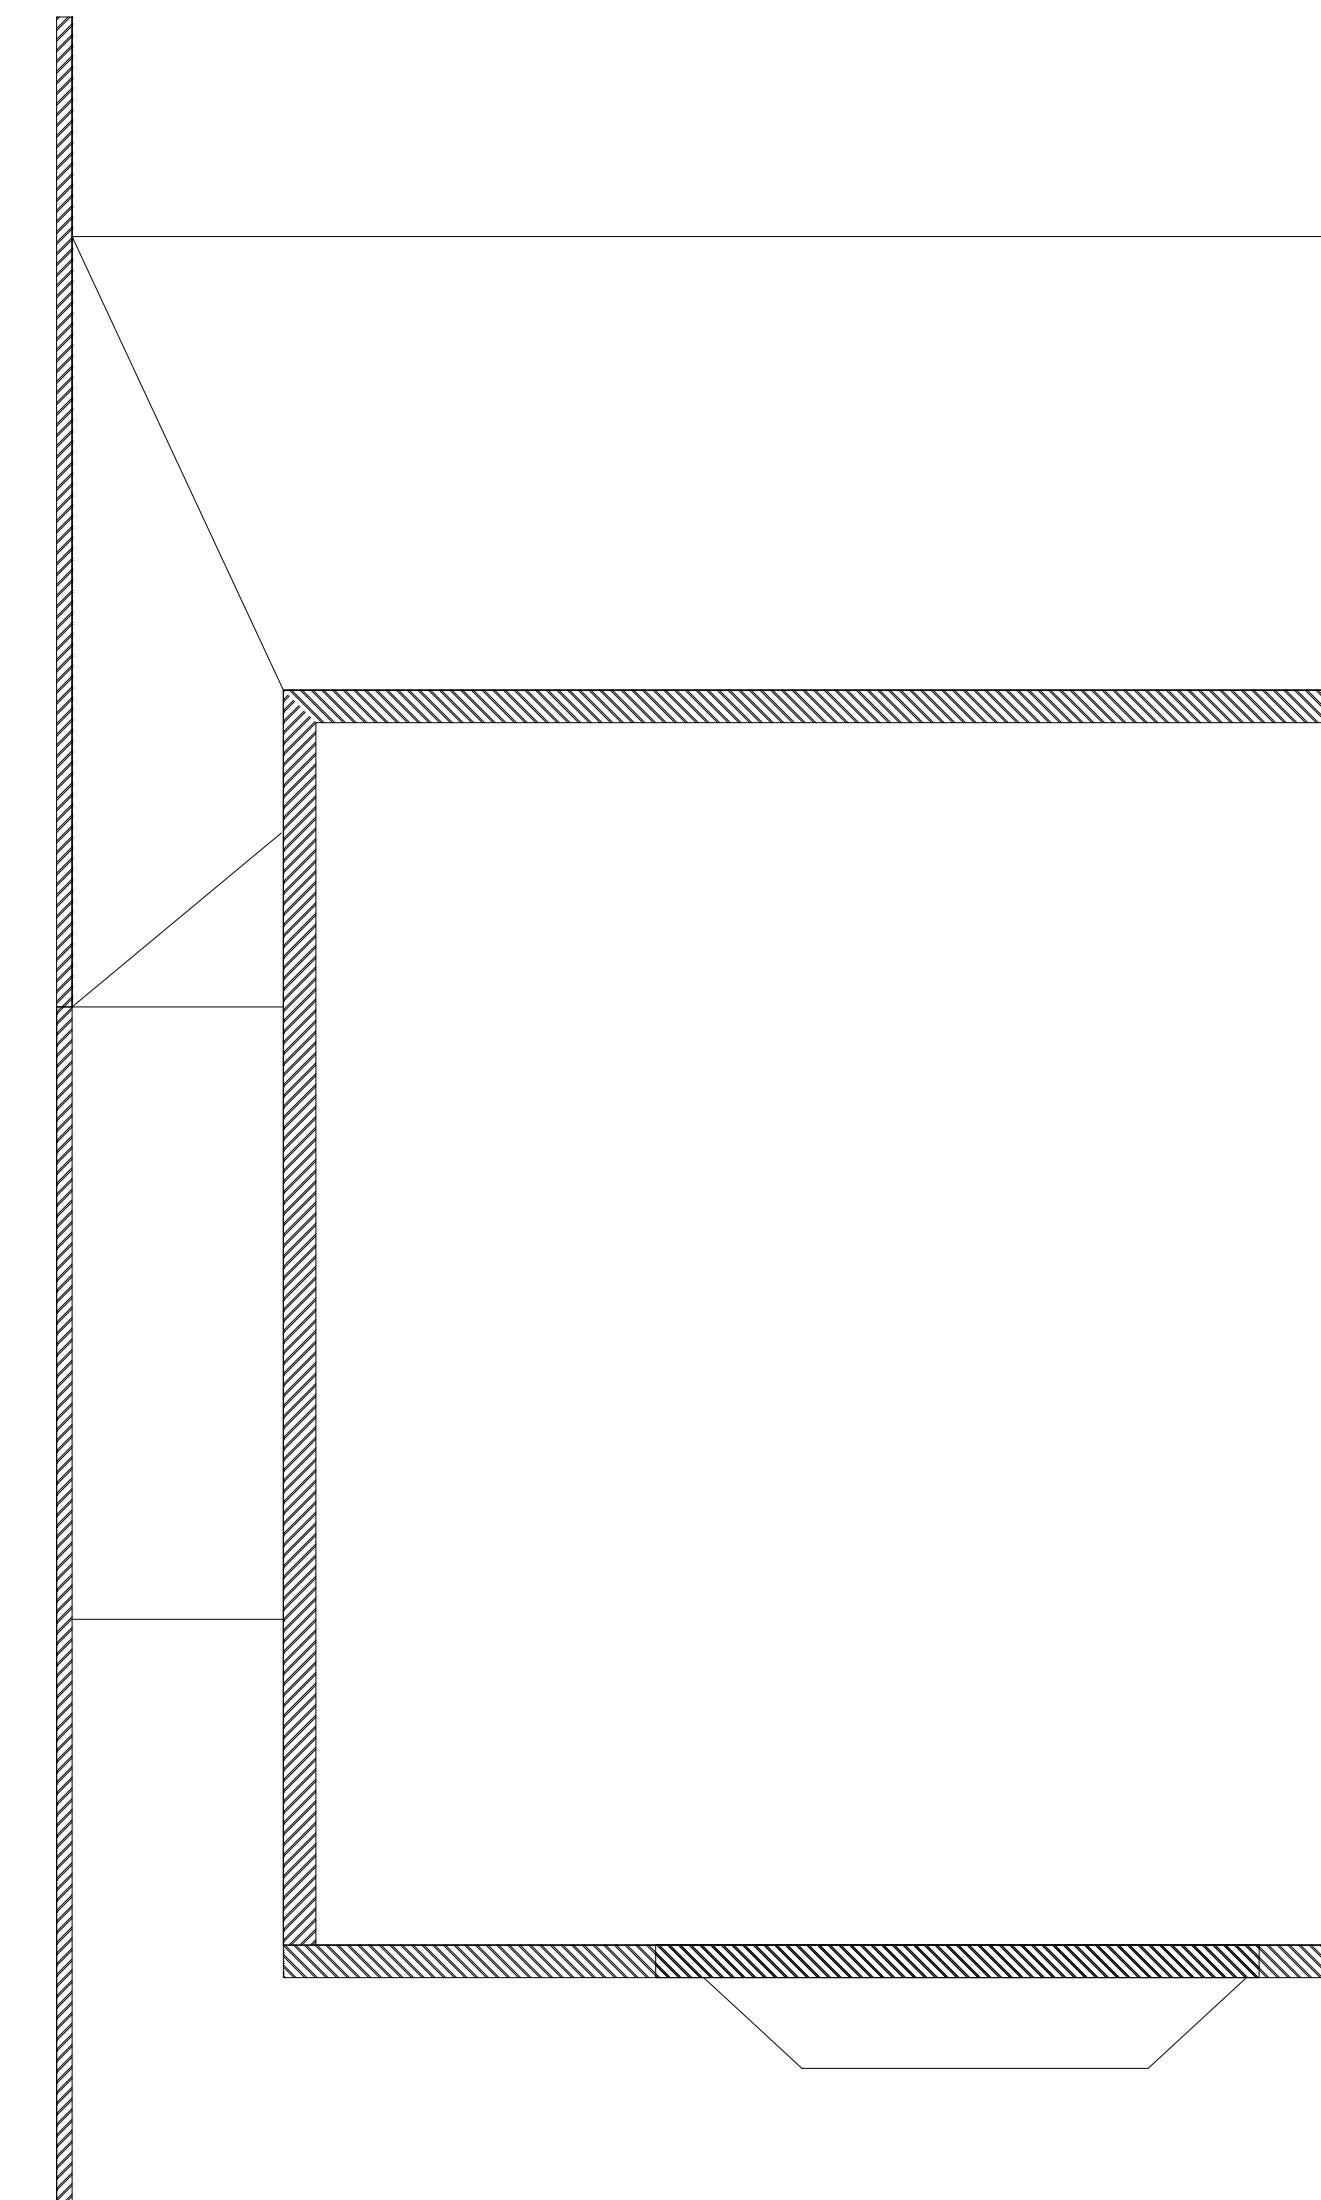


Loft - existing

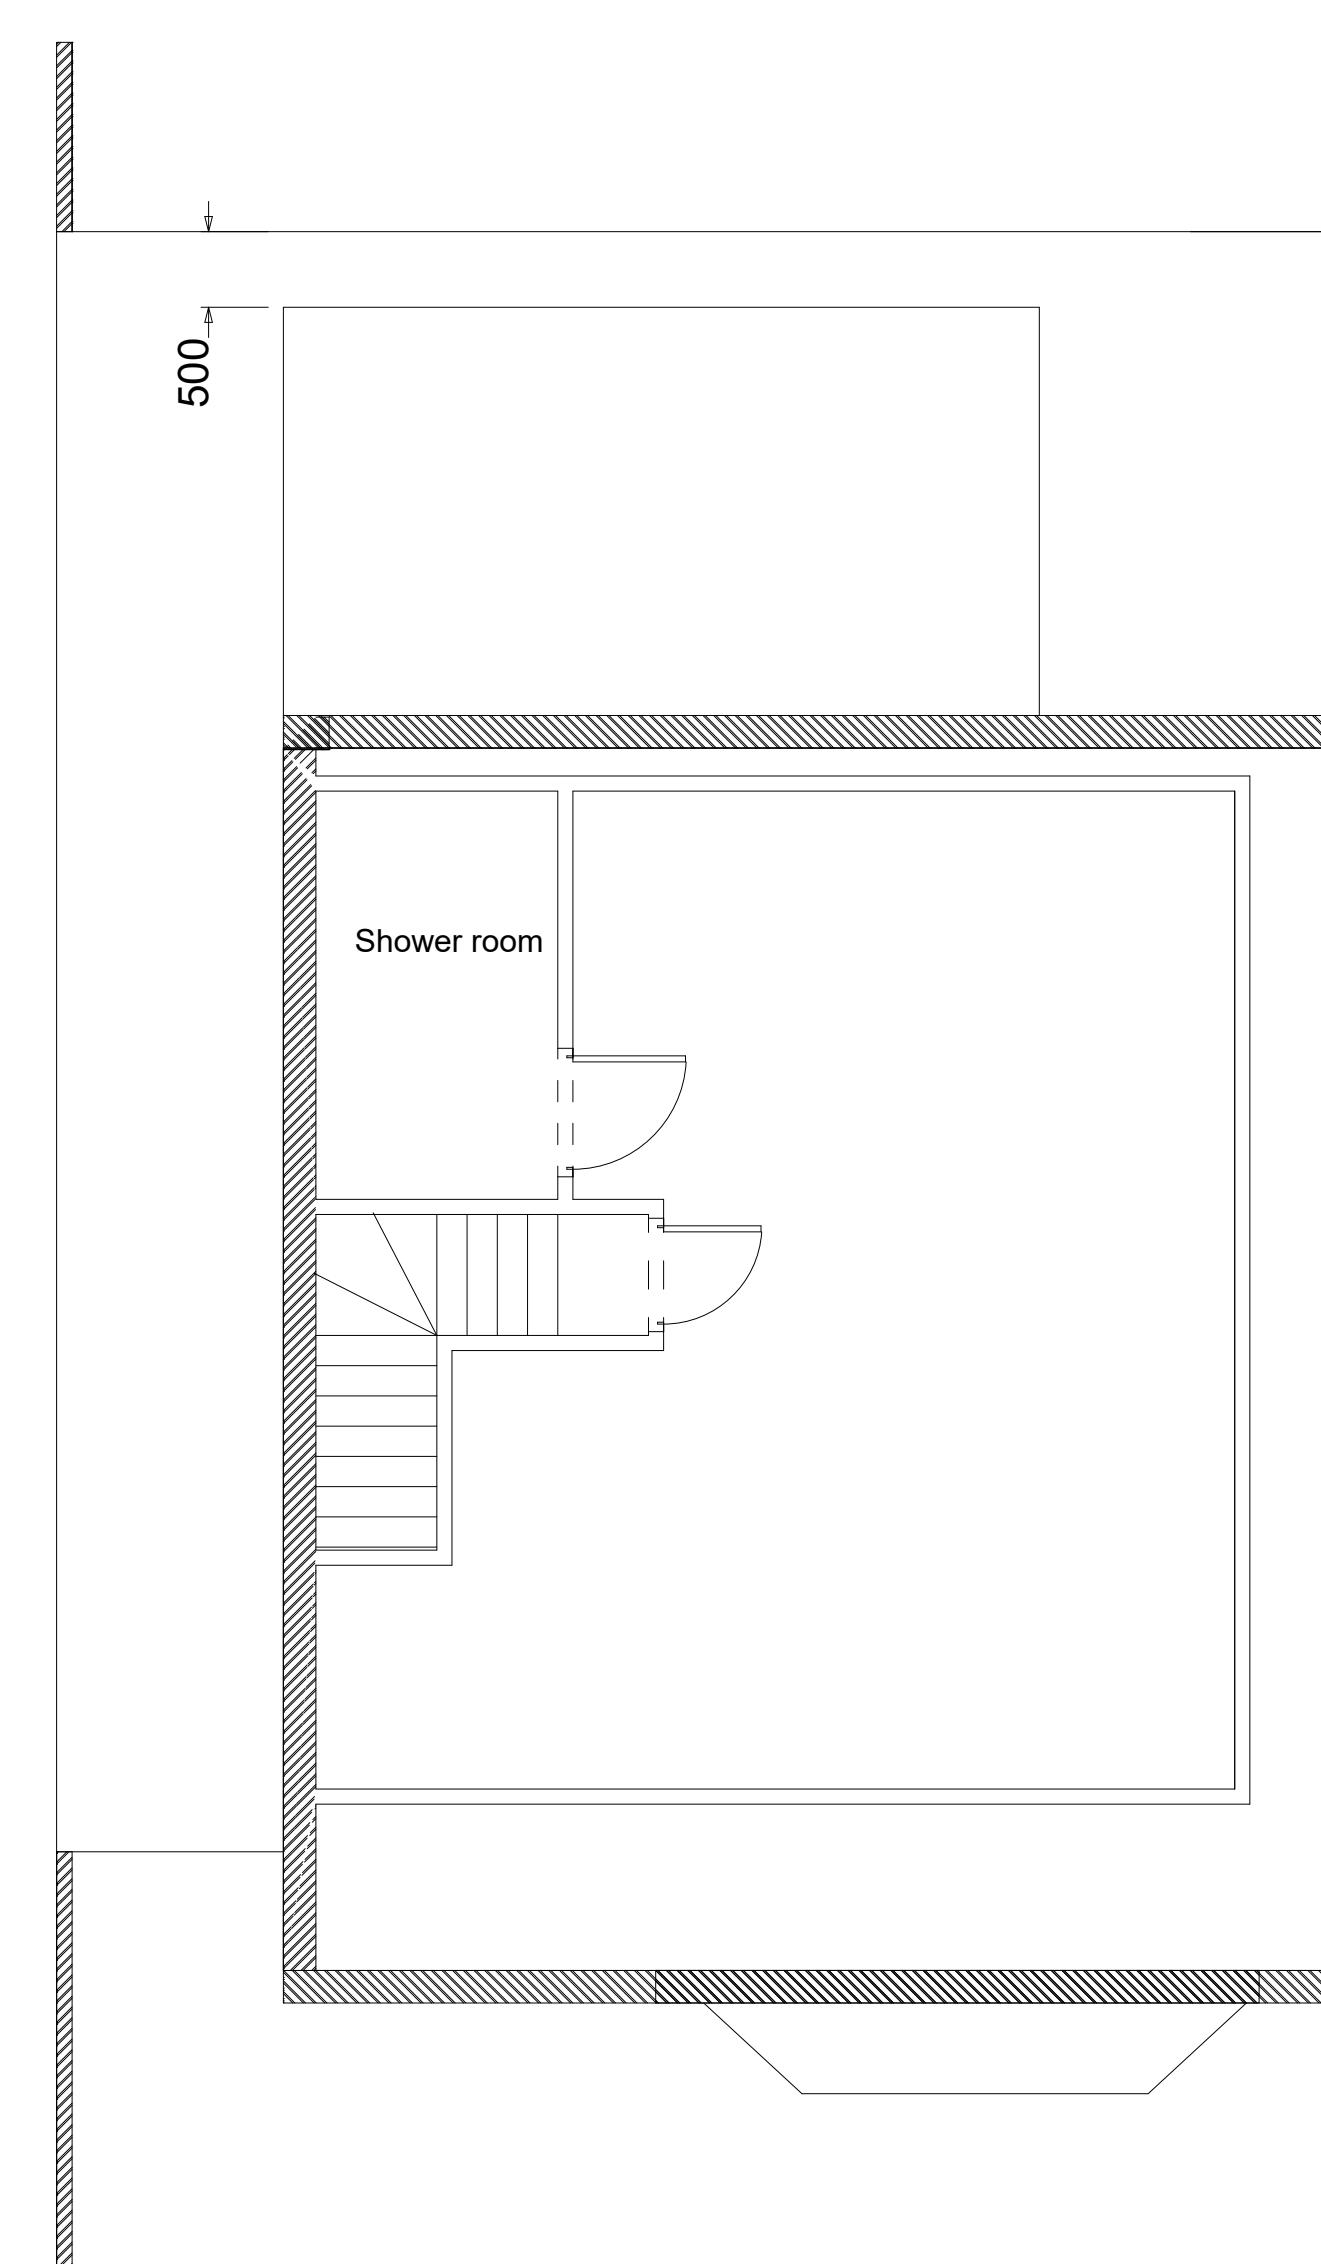

Loft - proposed

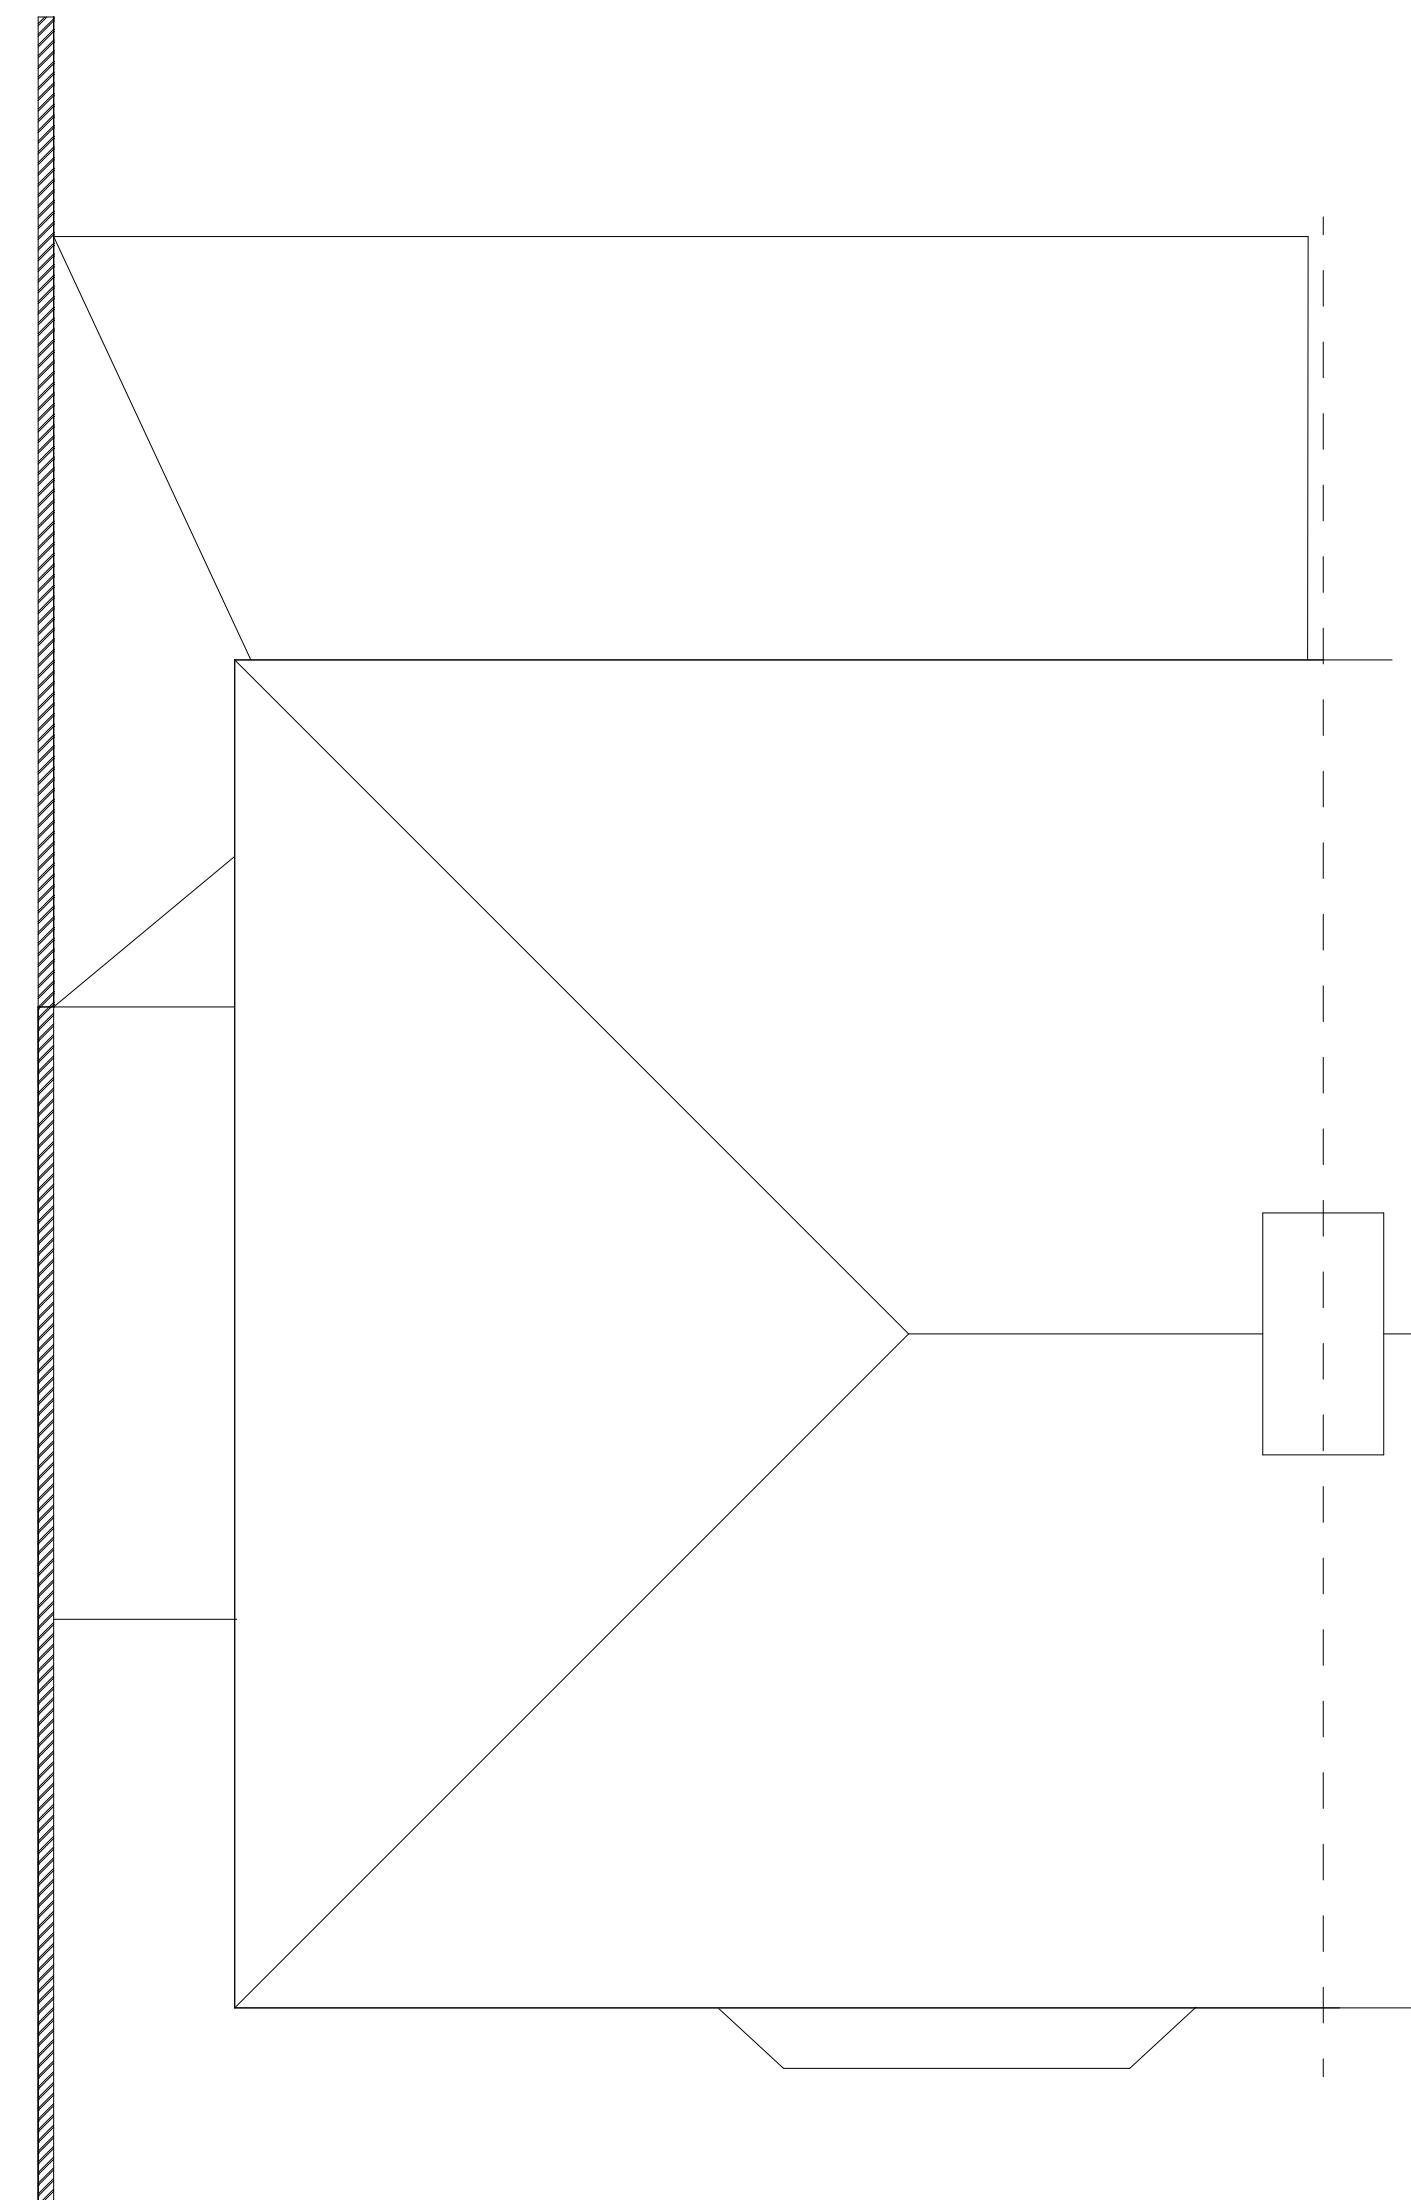

Roof - existing

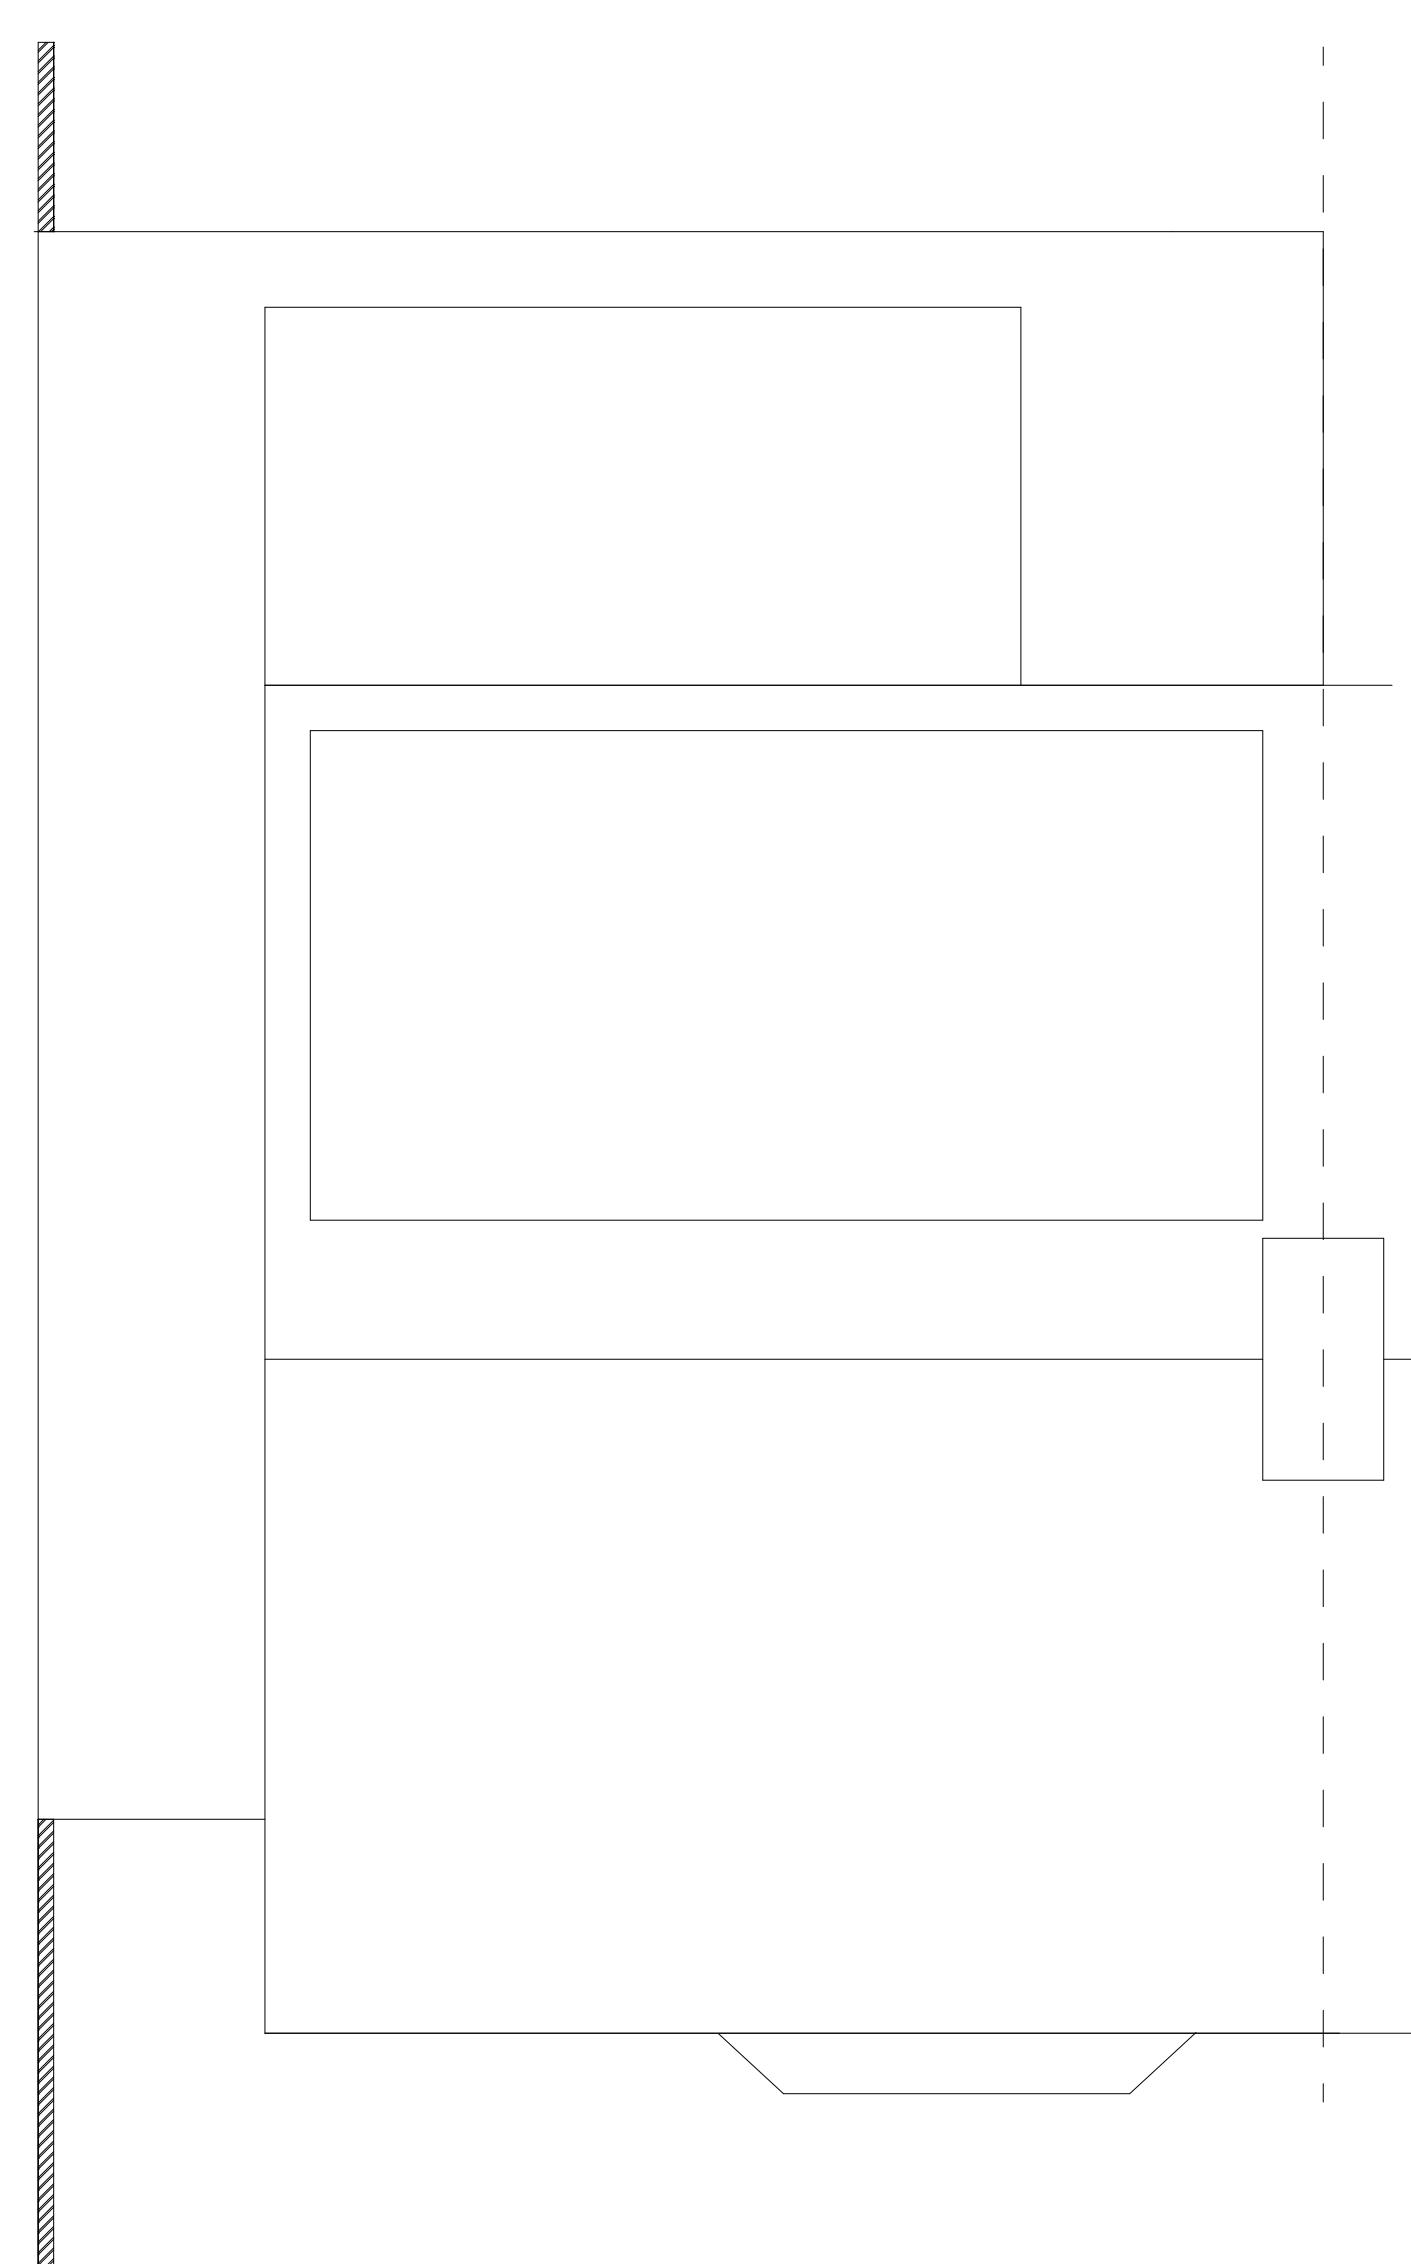

Roof - proposed