


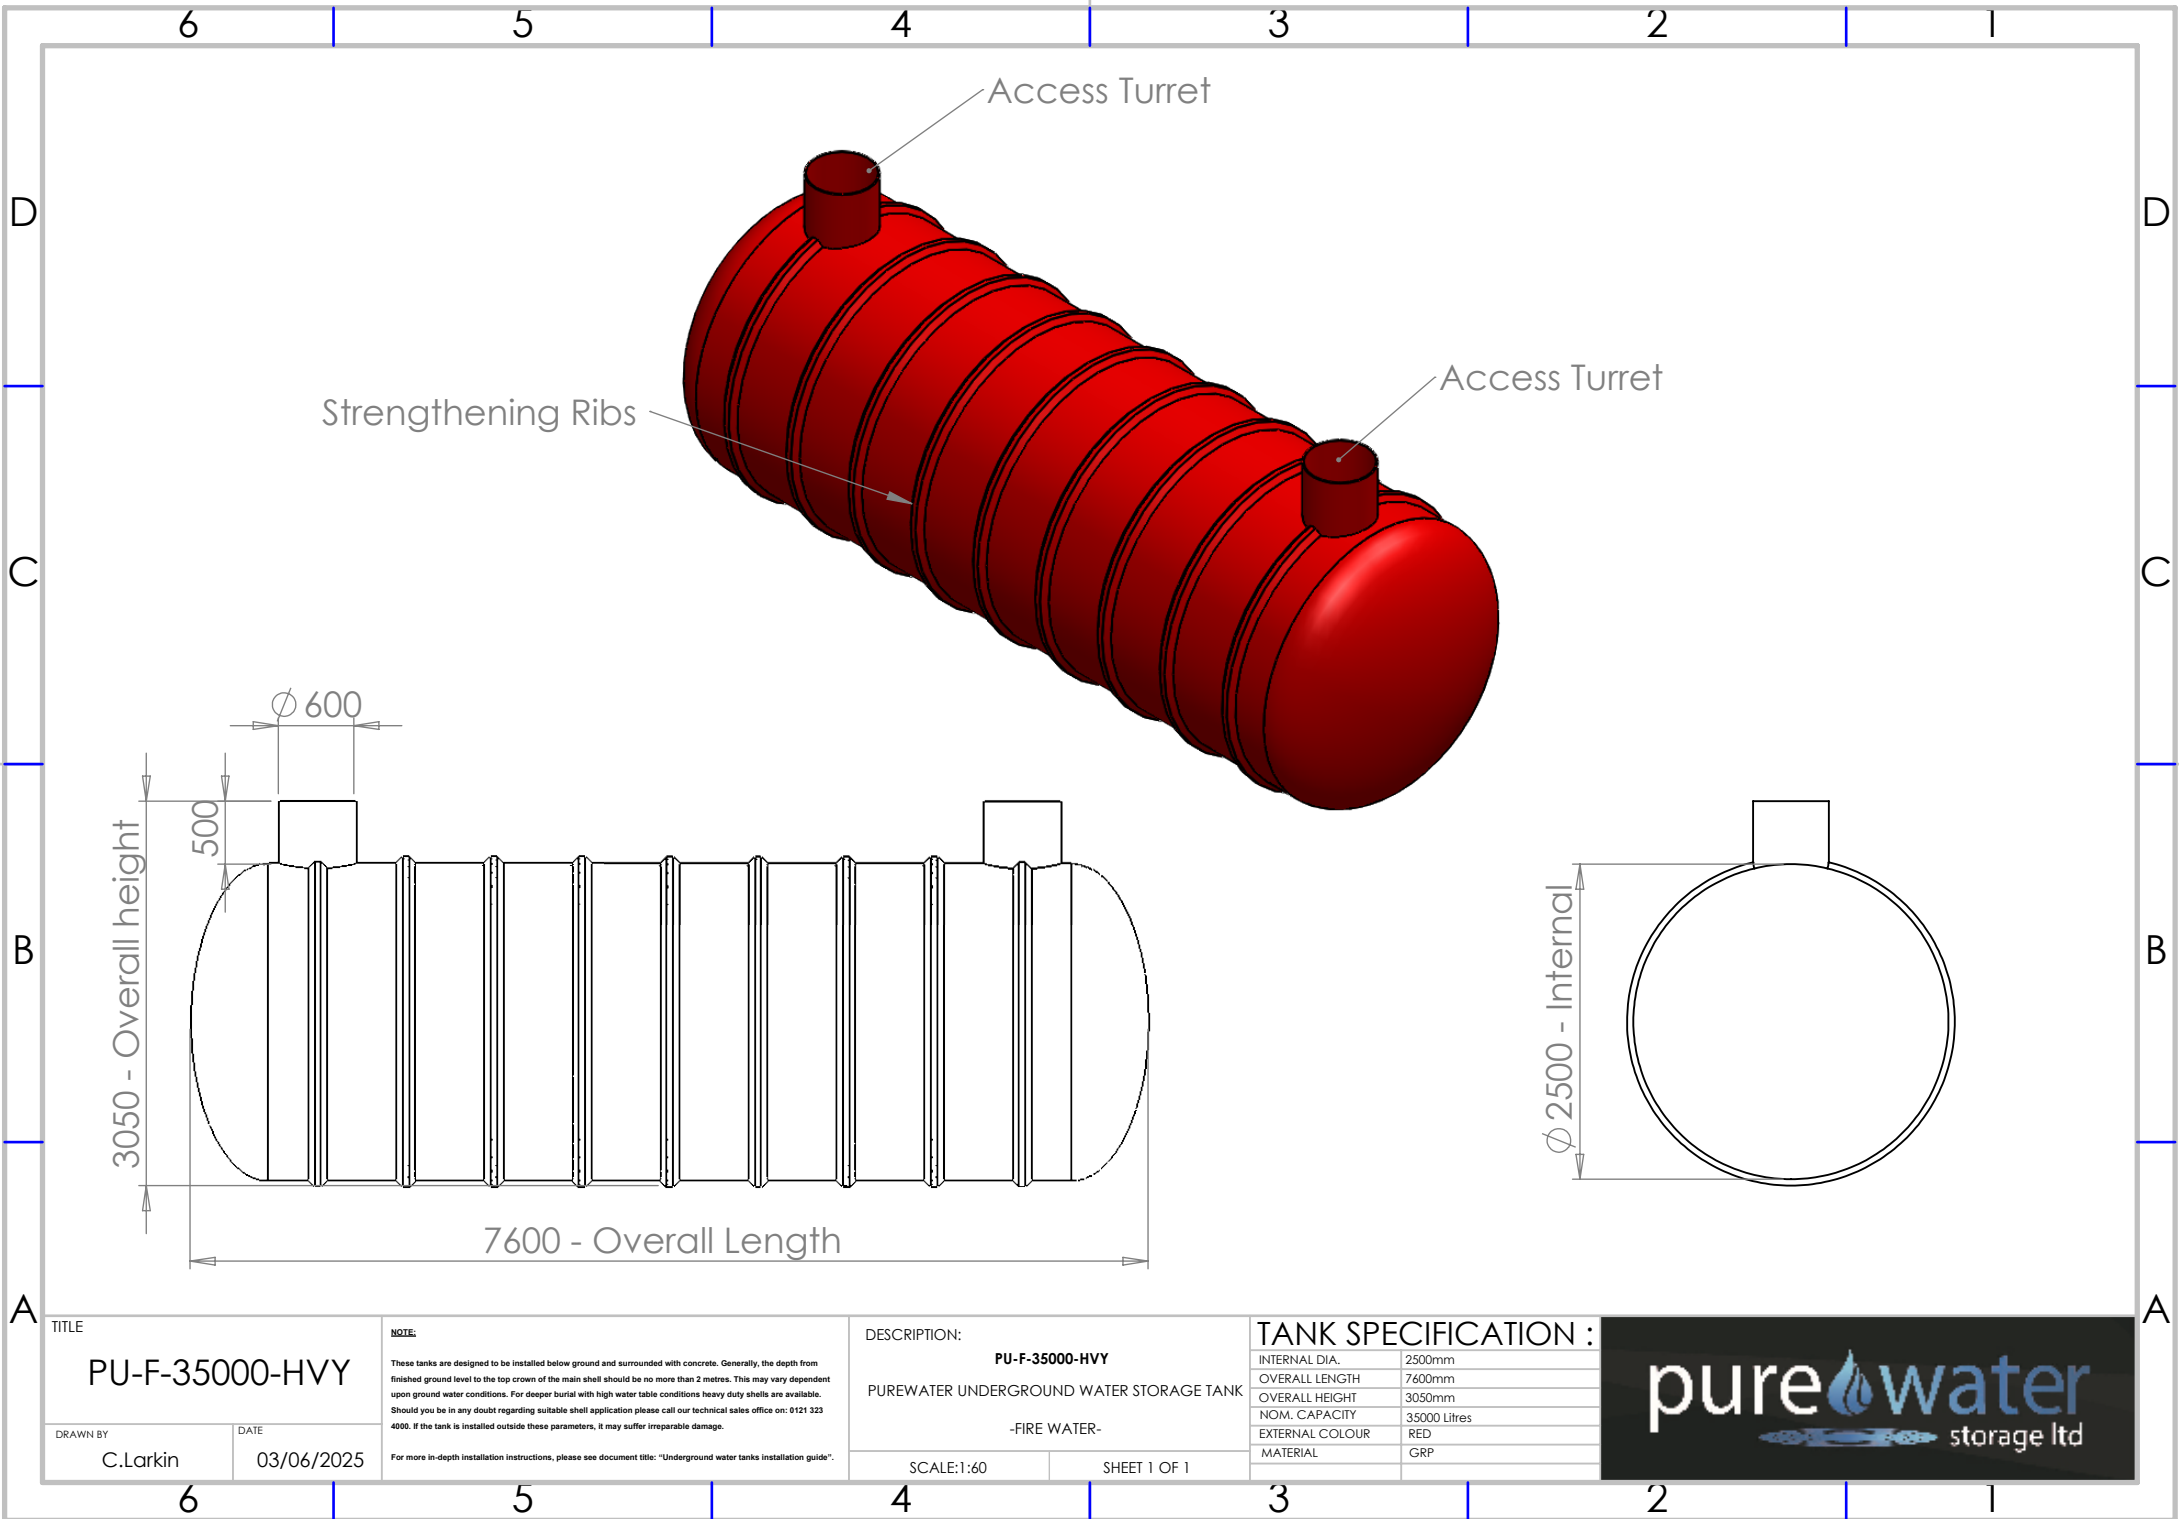

TITLE
PU-F-35000-HVY

DRAWN BY
C.Larkin

DATE
03/06/2025

NOTE:
These tanks are designed to be installed below ground and surrounded with concrete. Generally, the depth from finished ground level to the top crown of the main shell should be no more than 2 metres. This may vary dependent upon ground water conditions. For deeper burial with high water table conditions heavy duty shells are available. Should you be in any doubt regarding suitable shell application please call our technical sales office on: 0121 323 4000. If the tank is installed outside these parameters, it may suffer irreparable damage.

For more in-depth installation instructions, please see document title: "Underground water tanks installation guide".

DESCRIPTION:
PU-F-35000-HVY
PUREWATER UNDERGROUND WATER STORAGE TANK
-FIRE WATER-
SCALE:1:60
SHEET 1 OF 1

TANK SPECIFICATION :	
INTERNAL DIA.	2500mm
OVERALL LENGTH	7600mm
OVERALL HEIGHT	3050mm
NOM. CAPACITY	35000 Litres
EXTERNAL COLOUR	RED
MATERIAL	GRP

