


NOTES:  
 DO NOT SCALE FROM DRAWING.  
 DIMENSIONS ARE IN MILLIMETRES.

ALL NON-BARRACUDA SYSTEM  
 COMPONENTS ARE INTENDED TO BE  
 'INDICATIVE' ONLY.

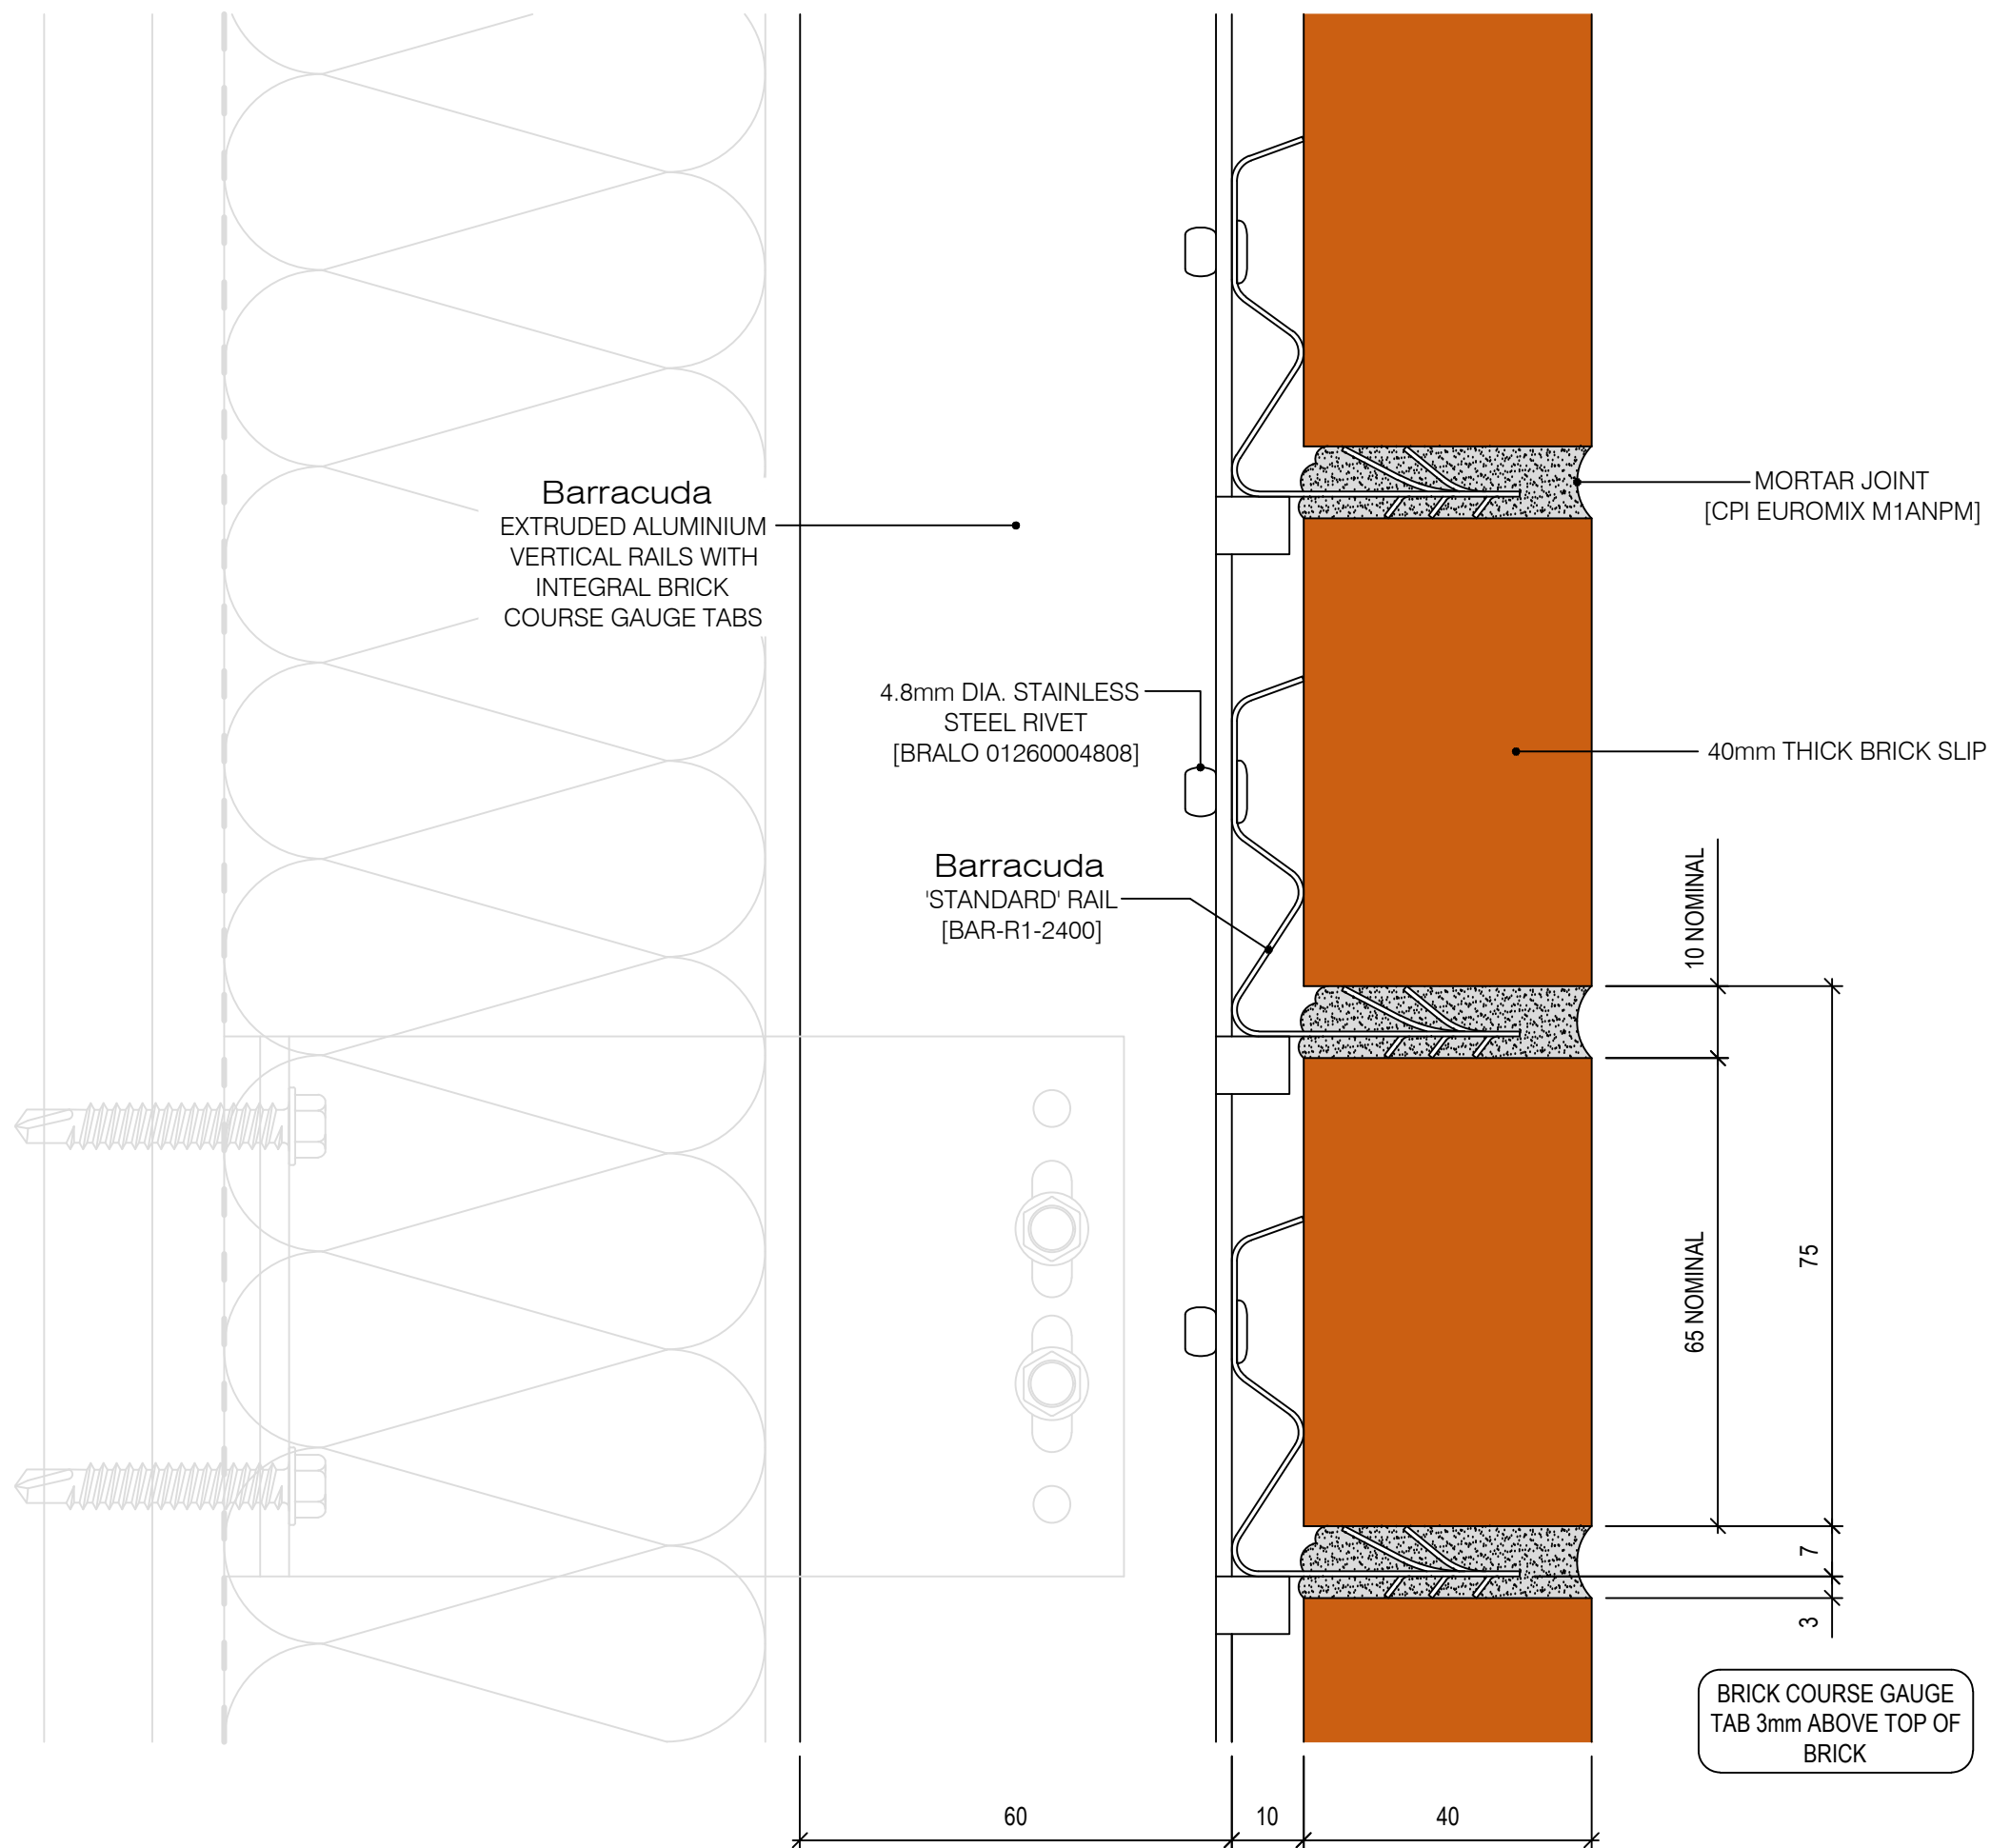

02	2nd ISSUE	JSC	19/05/2026
01	FIRST ISSUE	JSC	12/12/2022
REV:	REVISION DETAIL:	CHKD:	DATE:

## Barracuda

BRICK SLIP SUPPORT SYSTEM

### TYPICAL DETAIL

TITLE:  
 VERTICAL SECTION  
 [MID-PANEL]

DATE:  
 12/12/2022



SCALE:  
 1:1

PLOT SIZE:  
 A3

DRAWING NUMBER:  
**TD-B-101**

REVISION:  
 02