


NOTES:  
 DO NOT SCALE FROM DRAWING.  
 DIMENSIONS ARE IN MILLIMETRES.

ALL NON-BARRACUDA SYSTEM  
 COMPONENTS ARE INTENDED TO BE  
 'INDICATIVE' ONLY.

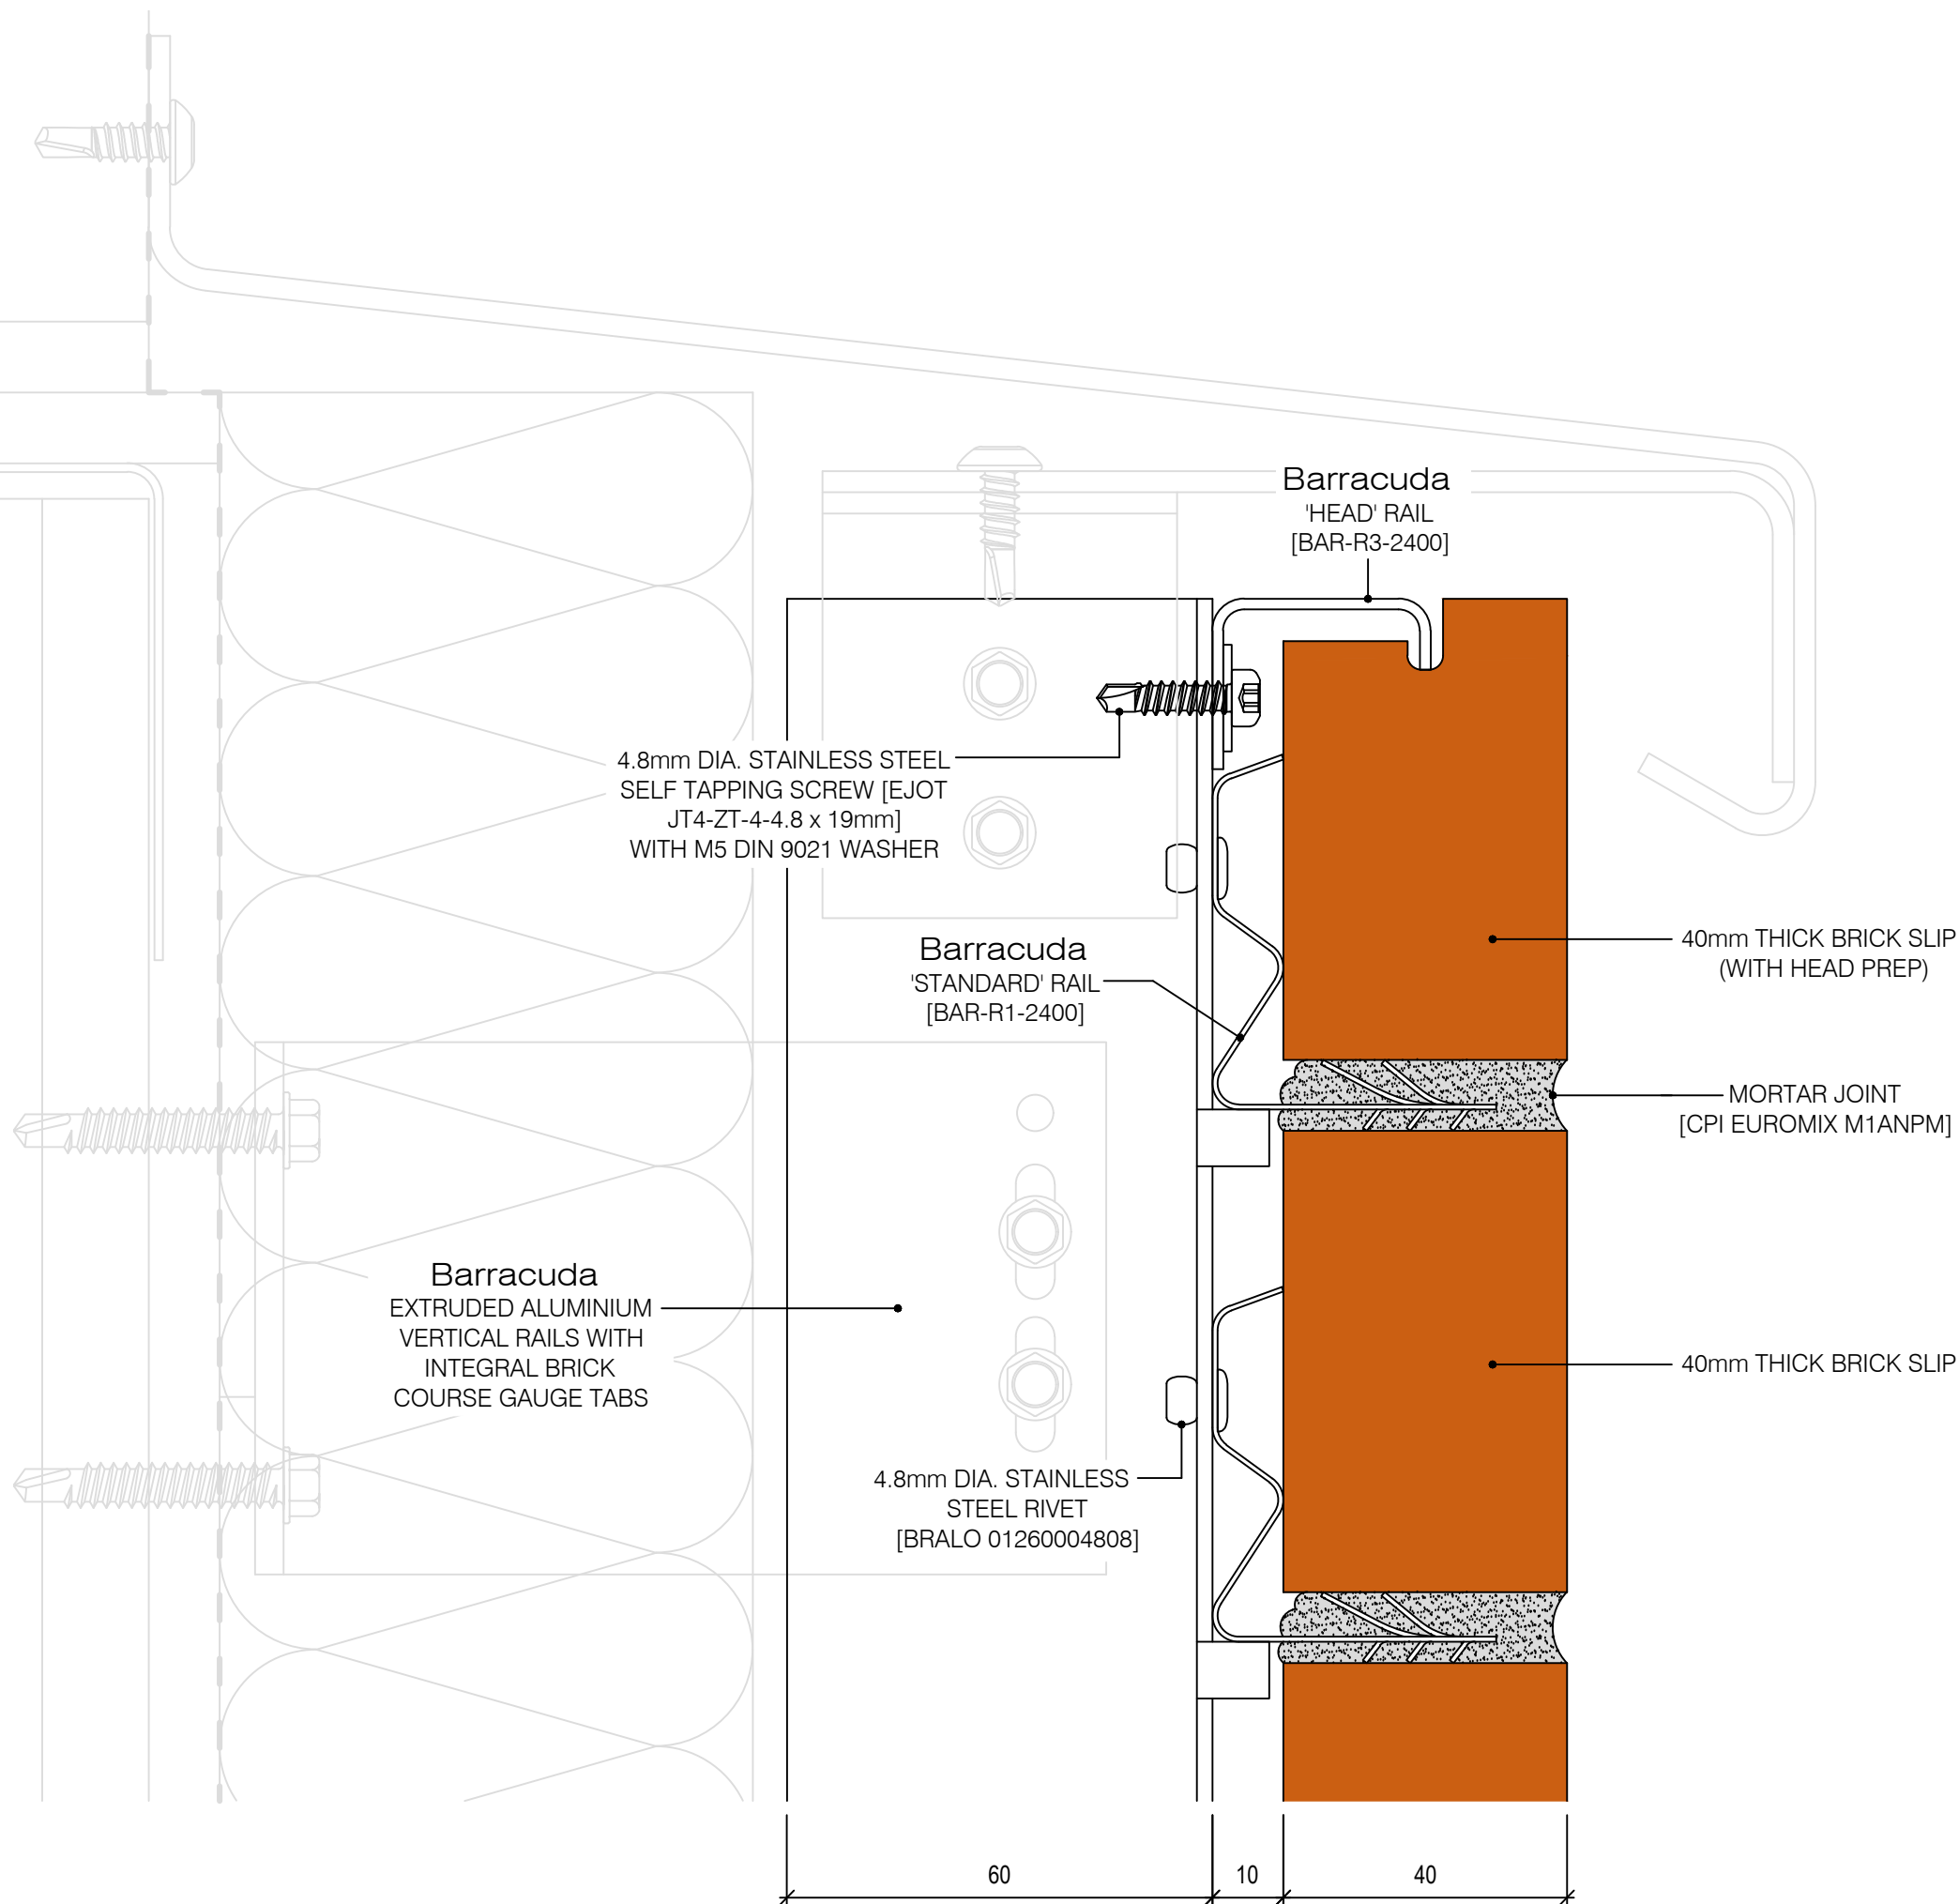

ANY LOCATIONS WHERE THE CAVITY IS 'BRIDGED', WHICH MIGHT ENCOURAGE WATER TO 'TRACK BACK' TO THE INNER SKIN [DRY SIDE] OF THE CAVITY SHOULD INCORPORATE A FLASHING THAT DRAINS THIS WATER TO THE EXTERNAL FACE OF THE BRICKWORK.

02	2nd ISSUE	JSC	19/05/2026
01	FIRST ISSUE	JSC	12/12/2022
REV:	REVISION DETAIL:	CHKD:	DATE:

## Barracuda BRICK SLIP SUPPORT SYSTEM

### TYPICAL DETAIL

TITLE:  
 VERTICAL SECTION  
 WINDOW CILL [ALUMINIUM  
 WINDOW SURROUND]

DATE:  
 12/12/2022



SCALE:  
 1:1

PLOT SIZE:  
 A3

DRAWING NUMBER:  
**TD-B-112**

REVISION:  
 02