


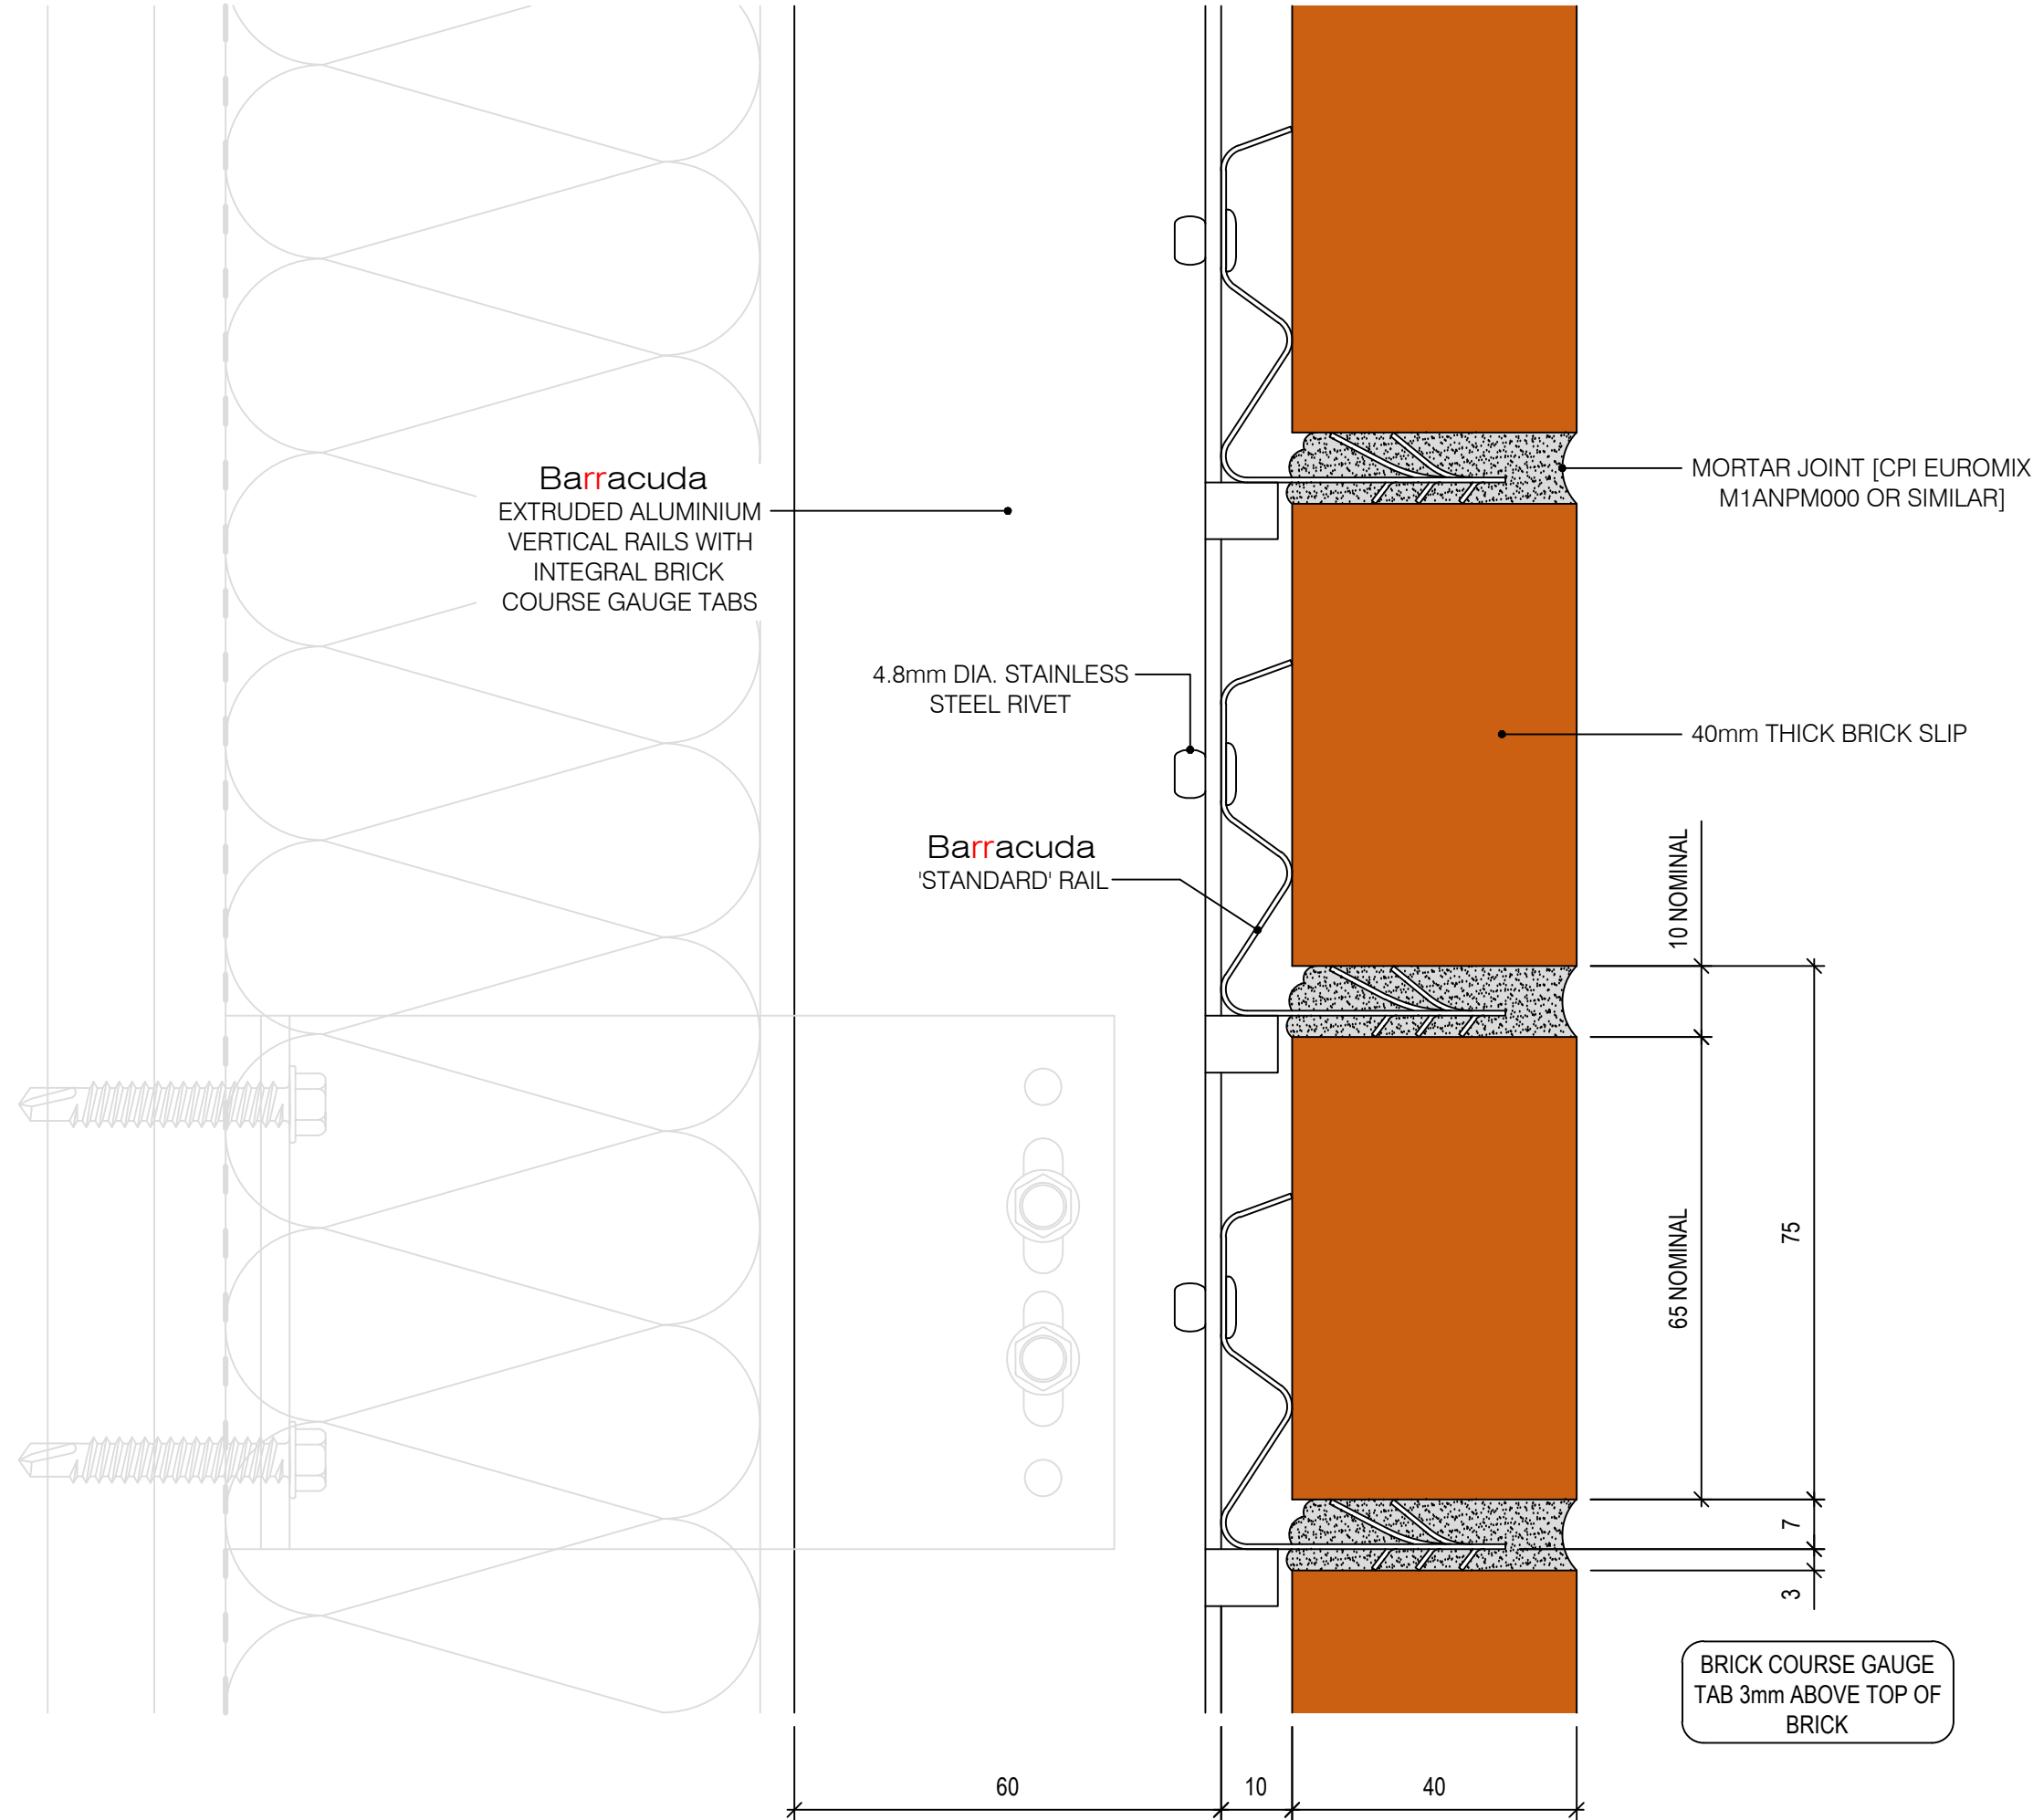

NOTES:
DO NOT SCALE FROM DRAWING.
DIMENSIONS ARE IN MILLIMETRES.

ALL NON-BARRACUDA SYSTEM
COMPONENTS ARE INTENDED TO BE
'INDICATIVE' ONLY.

01	FIRST ISSUE	JSC	12/12/2022
REV:	REVISION DETAIL:	CHKD:	DATE:

Barracuda

BRICK SLIP SUPPORT SYSTEM

TYPICAL DETAIL

TITLE:
VERTICAL SECTION
[MID-PANEL]

DATE: 12/12/2022	
SCALE: 1:1	PLOT SIZE: A3
DRAWING NUMBER: TD-B-101	REVISION: 01