


BARRACUDA SOLID LH RETURN BRICK SLIP

NOTES:
DO NOT SCALE FROM DRAWING.
DIMENSIONS ARE IN MILLIMETRES.

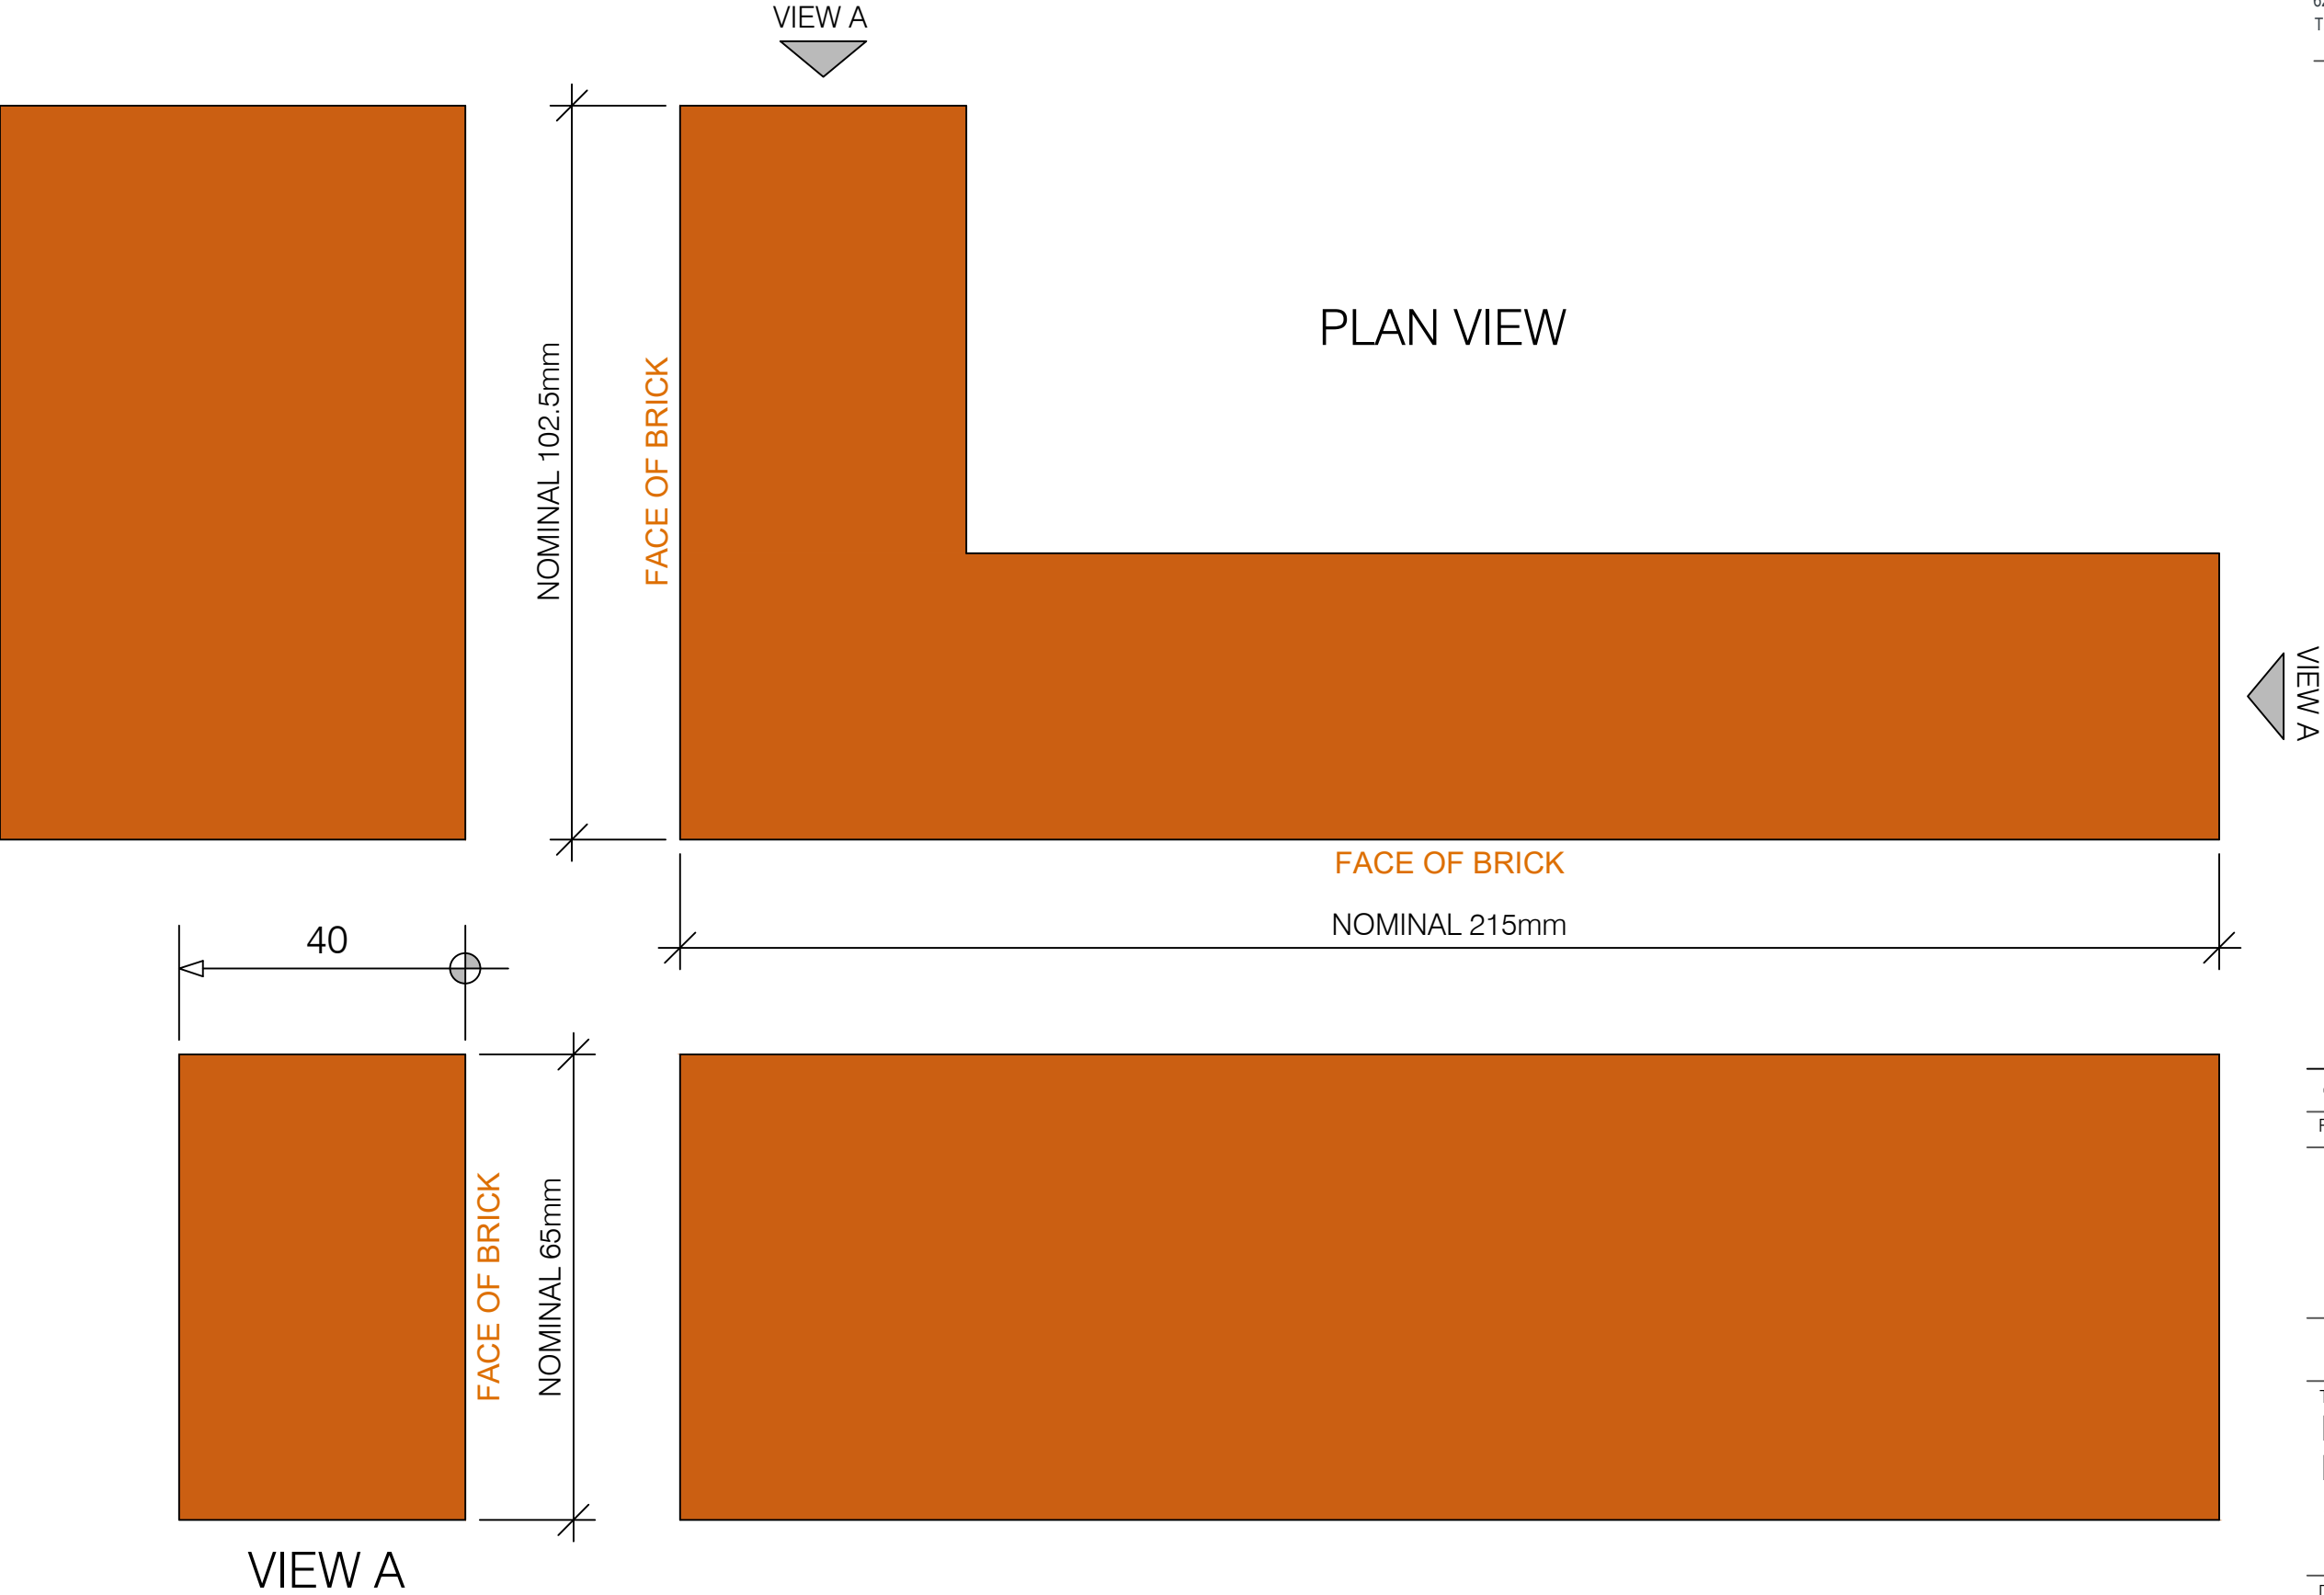

01	FIRST ISSUE	JSC	28/02/2023
REV:	REVISION DETAIL:	CHKD:	DATE:

Barracuda
BRICK SLIP SUPPORT SYSTEM

BRICK SLIP CUTTING

TITLE:
BRICK CUTTING AND
PREPARATION REQUIREMENTS
SOLID LH RETURN
BRICK SLIP

DATE:
28/02/2023



SCALE:
1:1

PLOT SIZE:
A3

DRAWING NUMBER:
CU-B-102LH

REVISION:
01