


BARRACUDA SOLID RH RETURN 'HEAD' BRICK SLIP

NOTES:
DO NOT SCALE FROM DRAWING.
DIMENSIONS ARE IN MILLIMETRES.

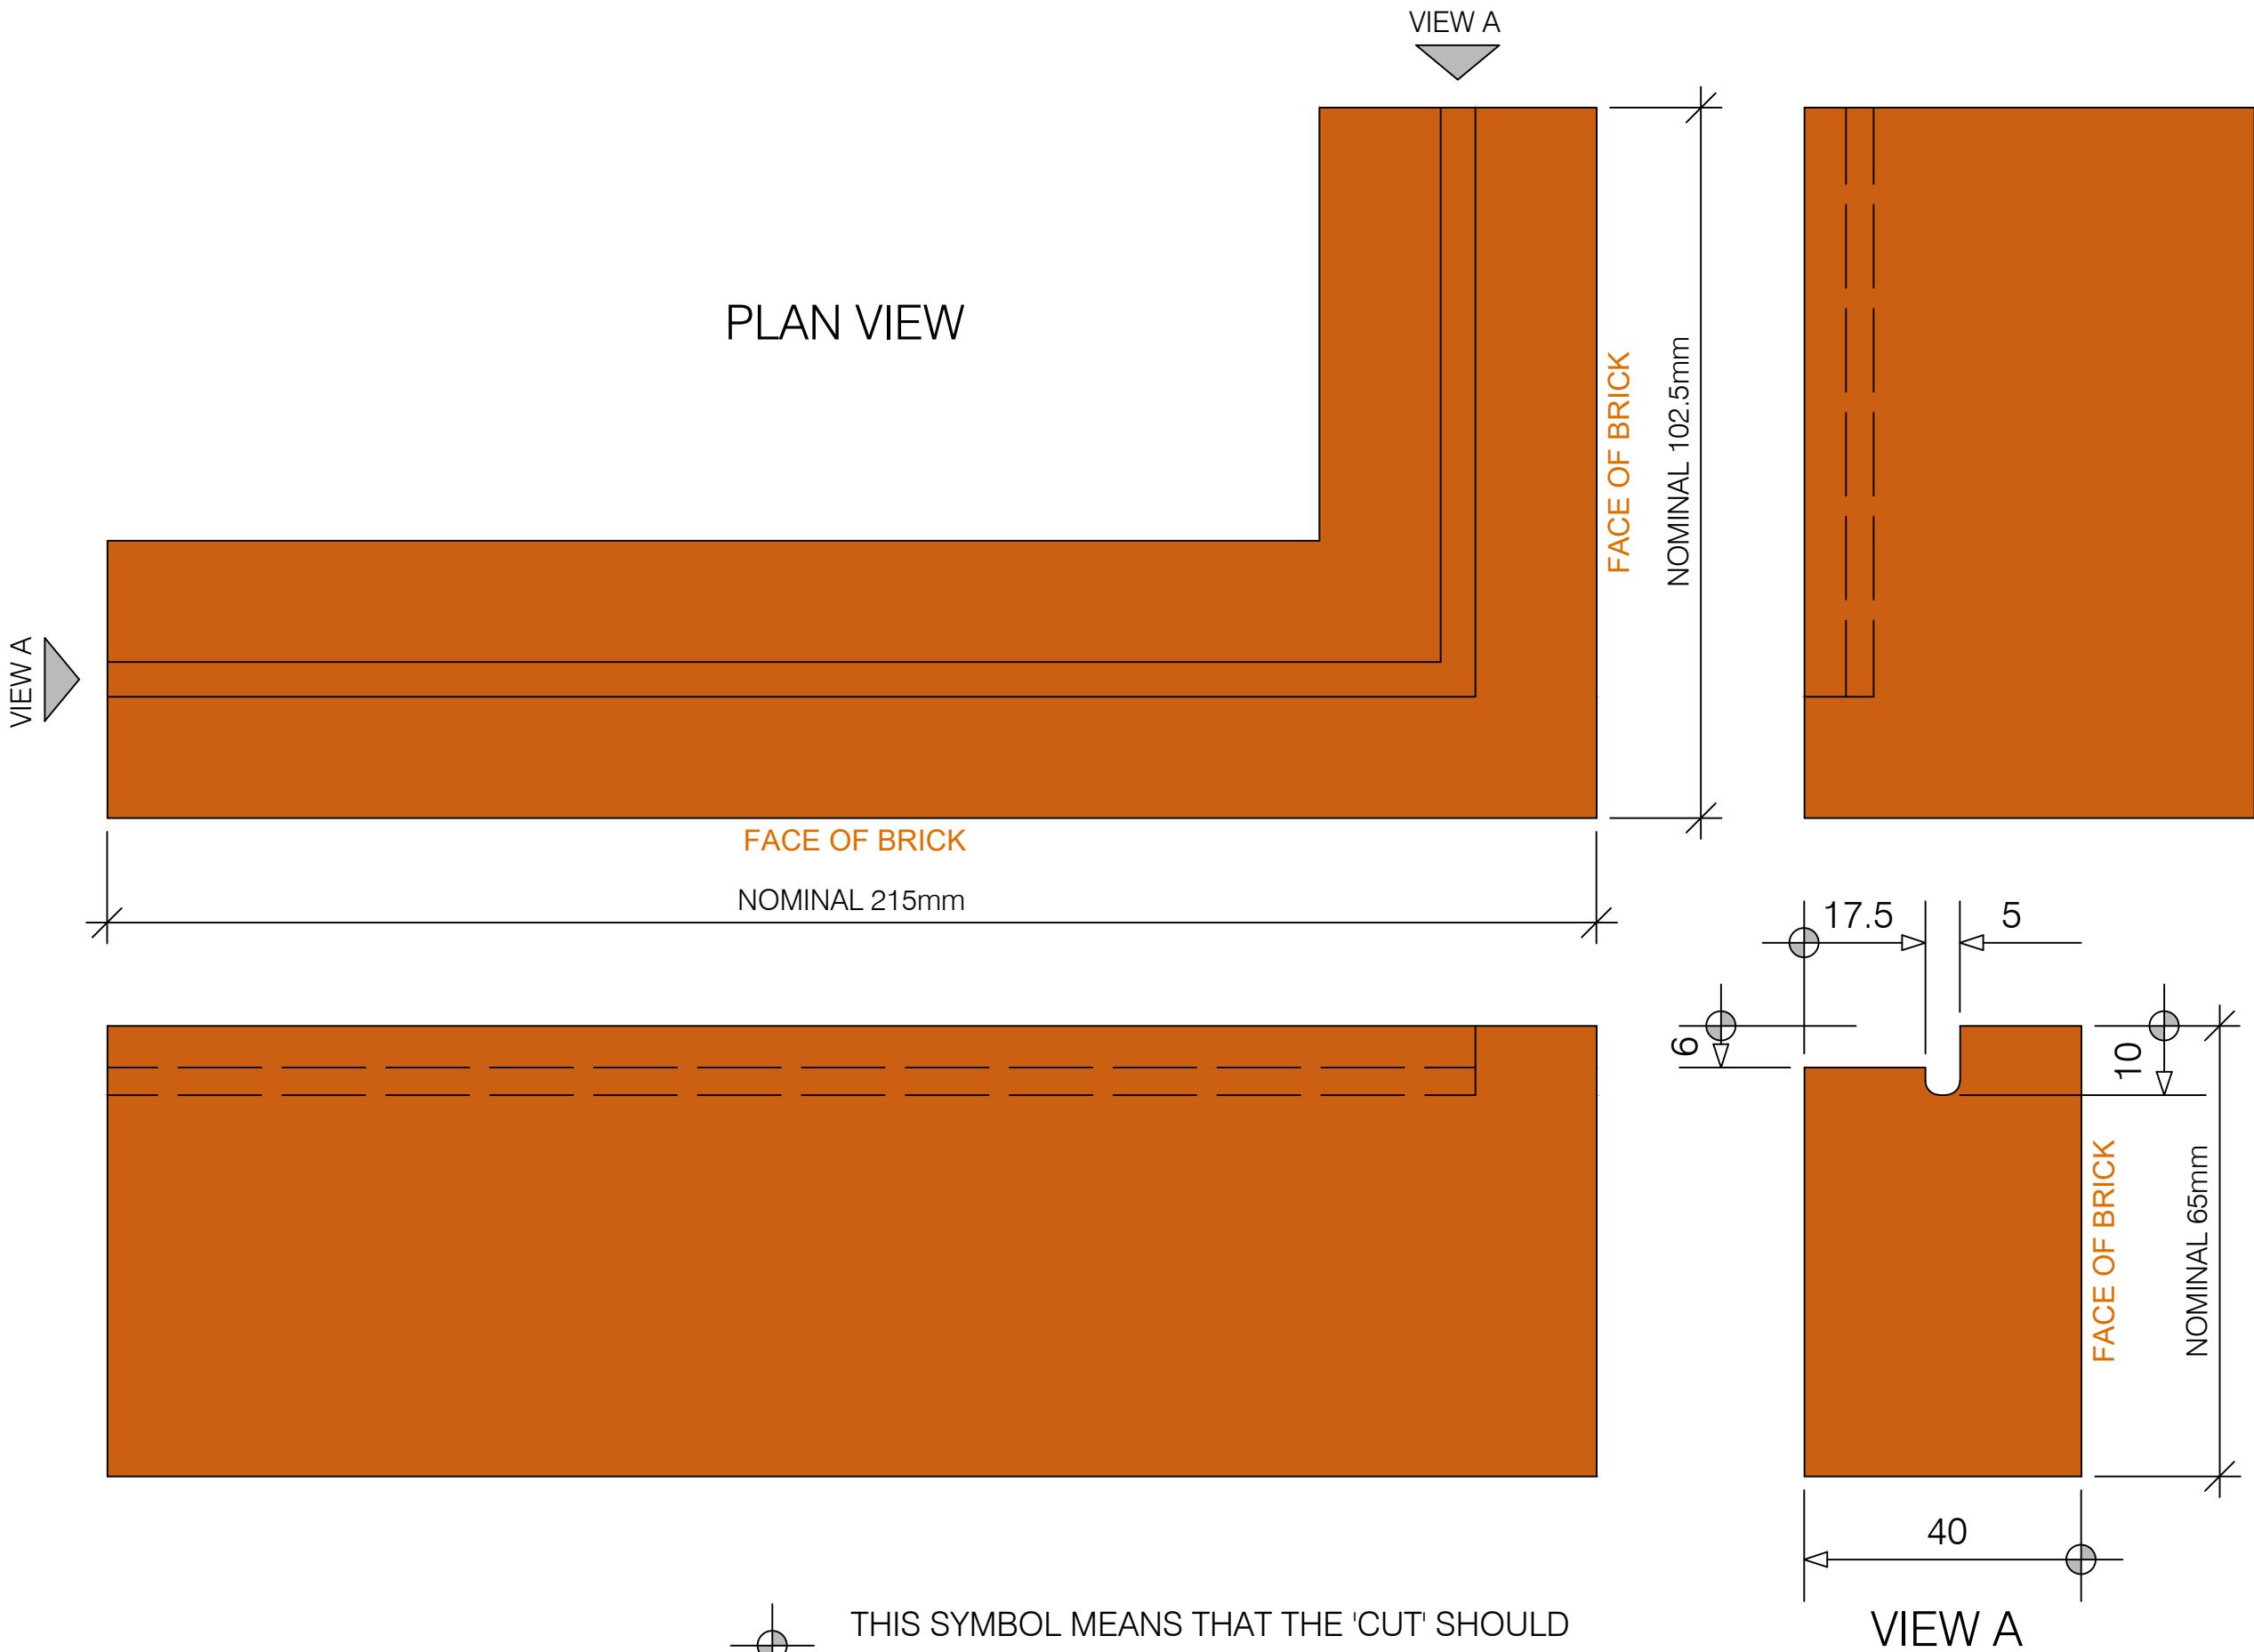

01 | FIRST ISSUE | JSC | 28/02/2023
REV: REVISION DETAIL: CHKD: DATE:

Barracuda

BRICK SLIP SUPPORT SYSTEM

BRICK SLIP CUTTING

TITLE:
BRICK CUTTING AND
PREPARATION REQUIREMENTS
SOLID RH RETURN 'HEAD'
BRICK SLIP

DATE:
28/02/2023

SCALE:
1:1

PLOT SIZE:
A3

DRAWING NUMBER:
CU-B-103RH

01