


BARRACUDA SOLID LH RETURN 'BASE' BRICK SLIP [RESIN BONDED]

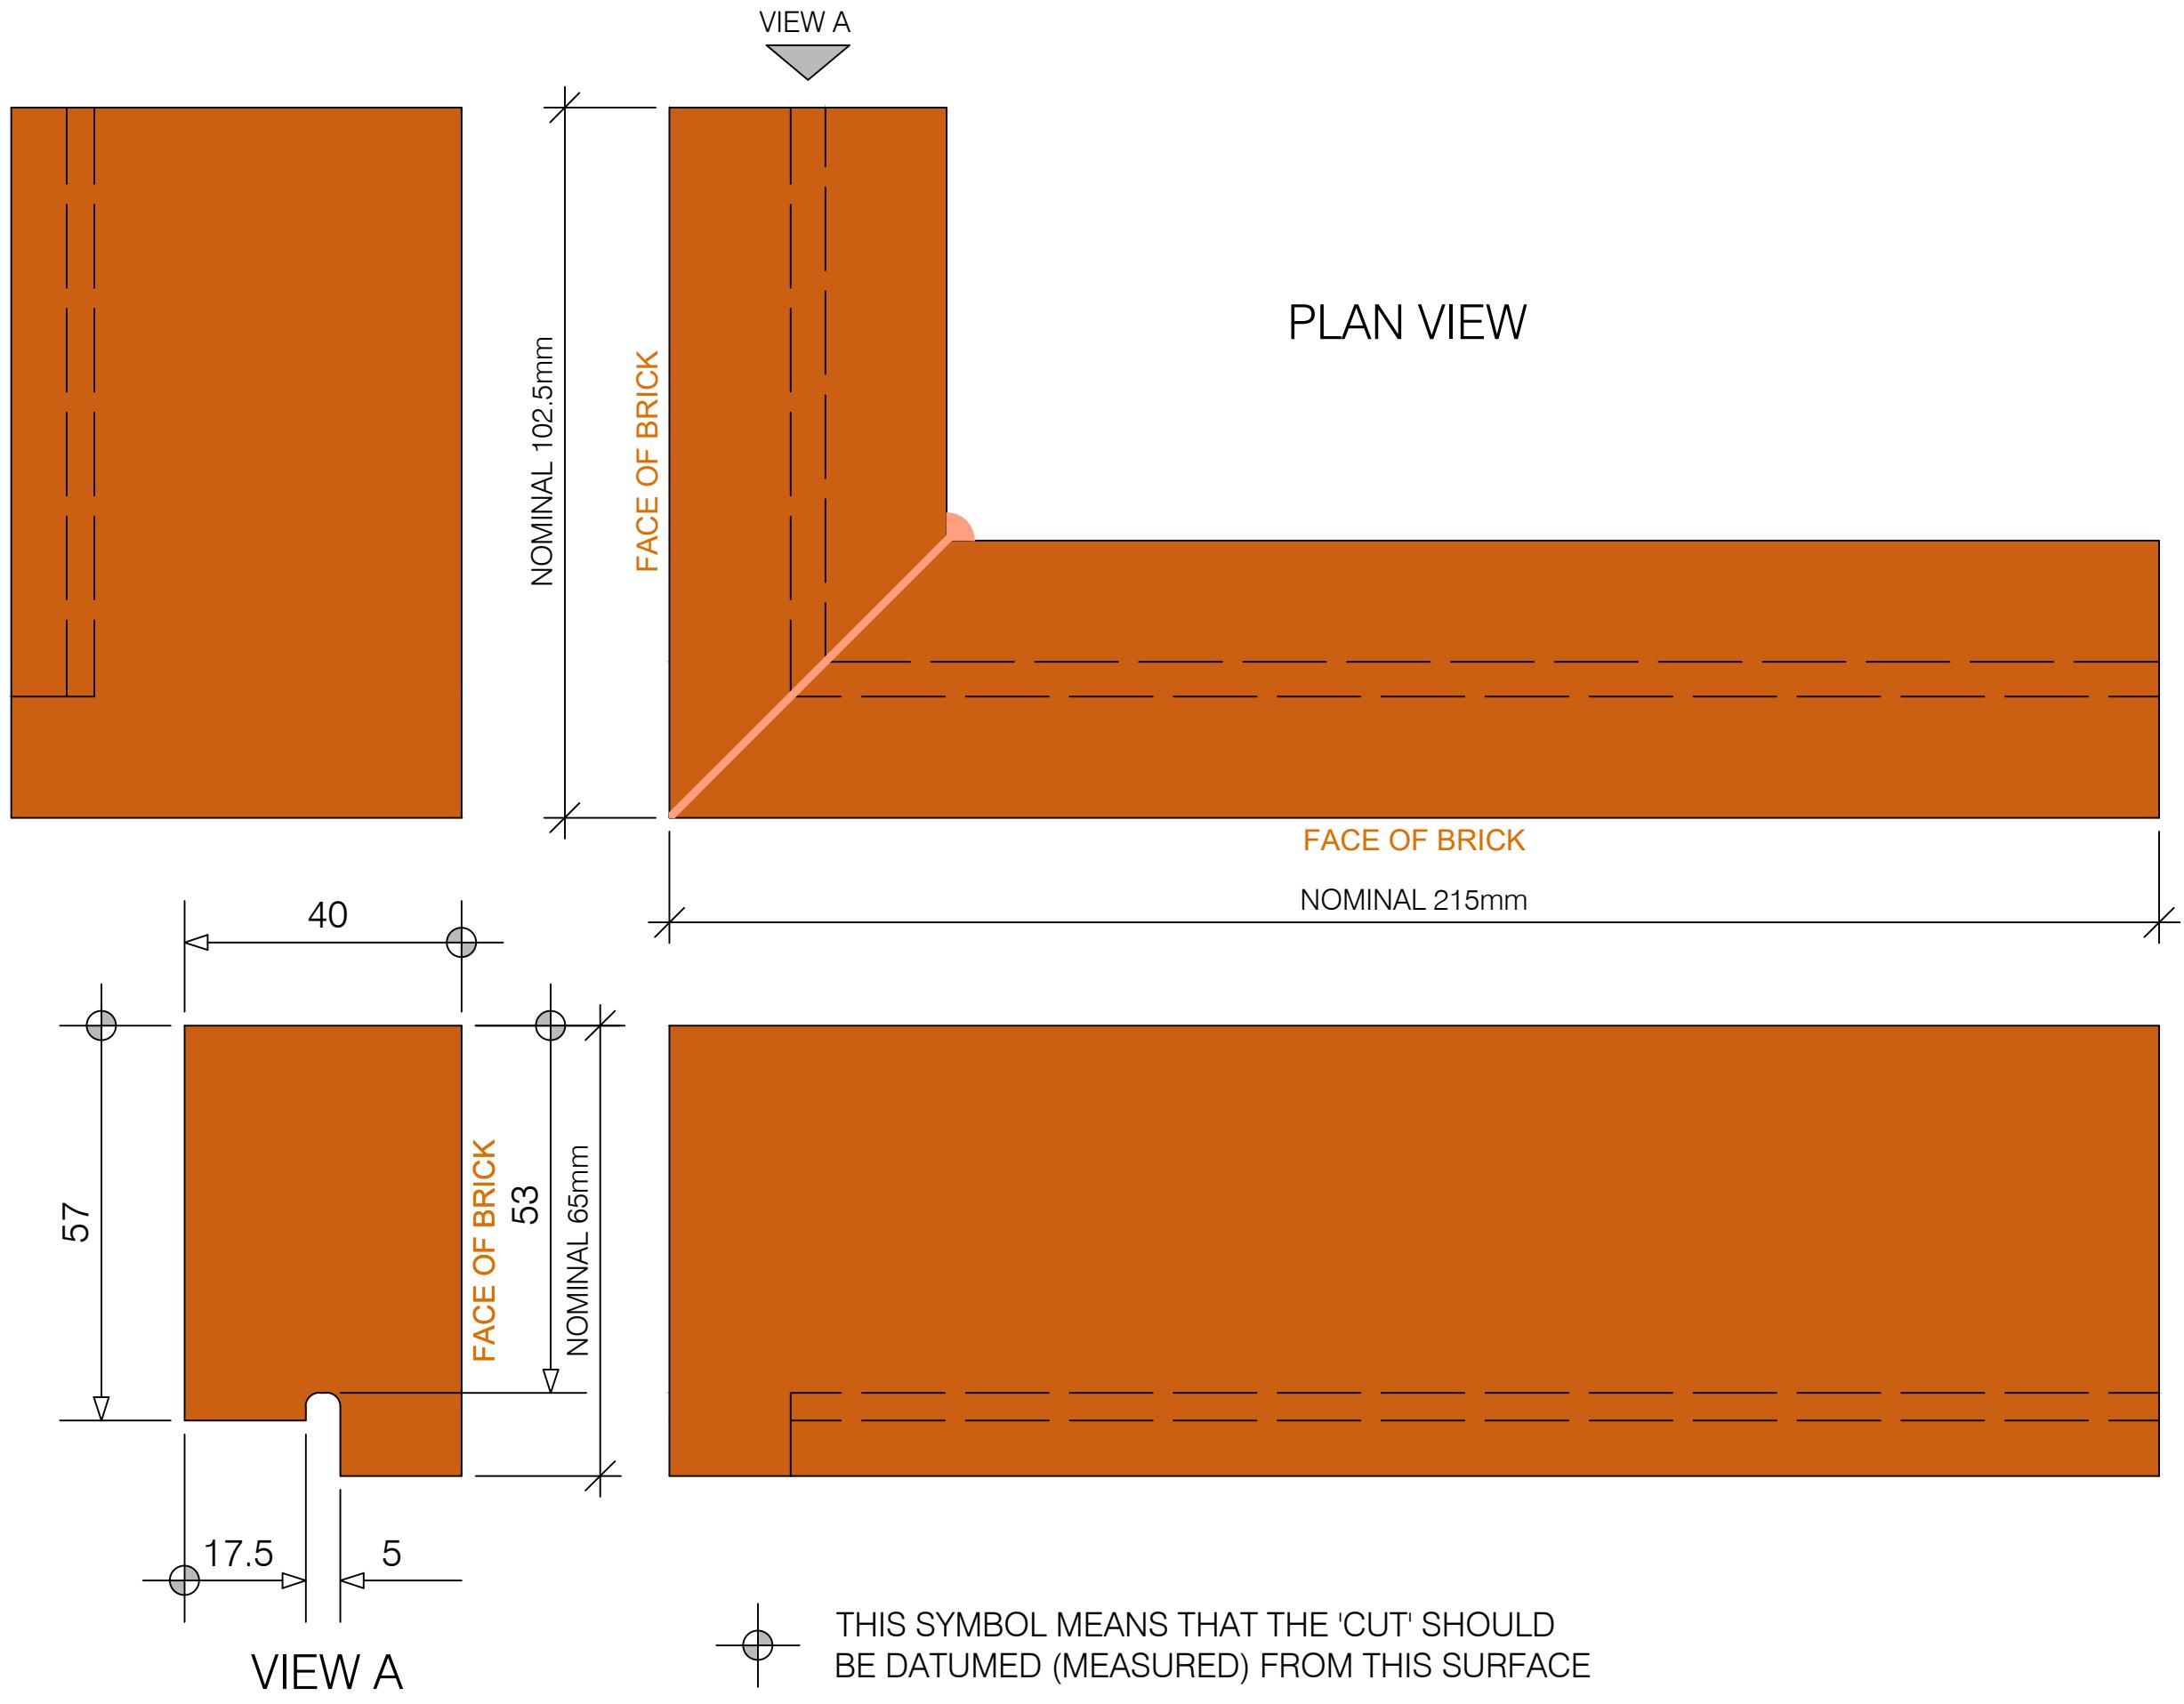

NOTES:
DO NOT SCALE FROM DRAWING.
DIMENSIONS ARE IN MILLIMETRES.

01 | FIRST ISSUE | JSC | 28/02/2023
REV: REVISION DETAIL: CHKD: DATE:

Barracuda

BRICK SLIP SUPPORT SYSTEM

BRICK SLIP CUTTING

TITLE:
BRICK CUTTING AND
PREPARATION REQUIREMENTS
SOLID LH RETURN 'BASE'
BRICK SLIP [RESIN BONDED]

DATE:
28/02/2023

SCALE:
1:1

PLOT SIZE:
A3

DRAWING NUMBER:
CU-B-104LH-R

REVISION:
01

