


NOTES:
DO NOT SCALE FROM DRAWING.
DIMENSIONS ARE IN MILLIMETRES.

ALL NON-BARRACUDA SYSTEM
COMPONENTS ARE INTENDED TO BE
'INDICATIVE' ONLY.

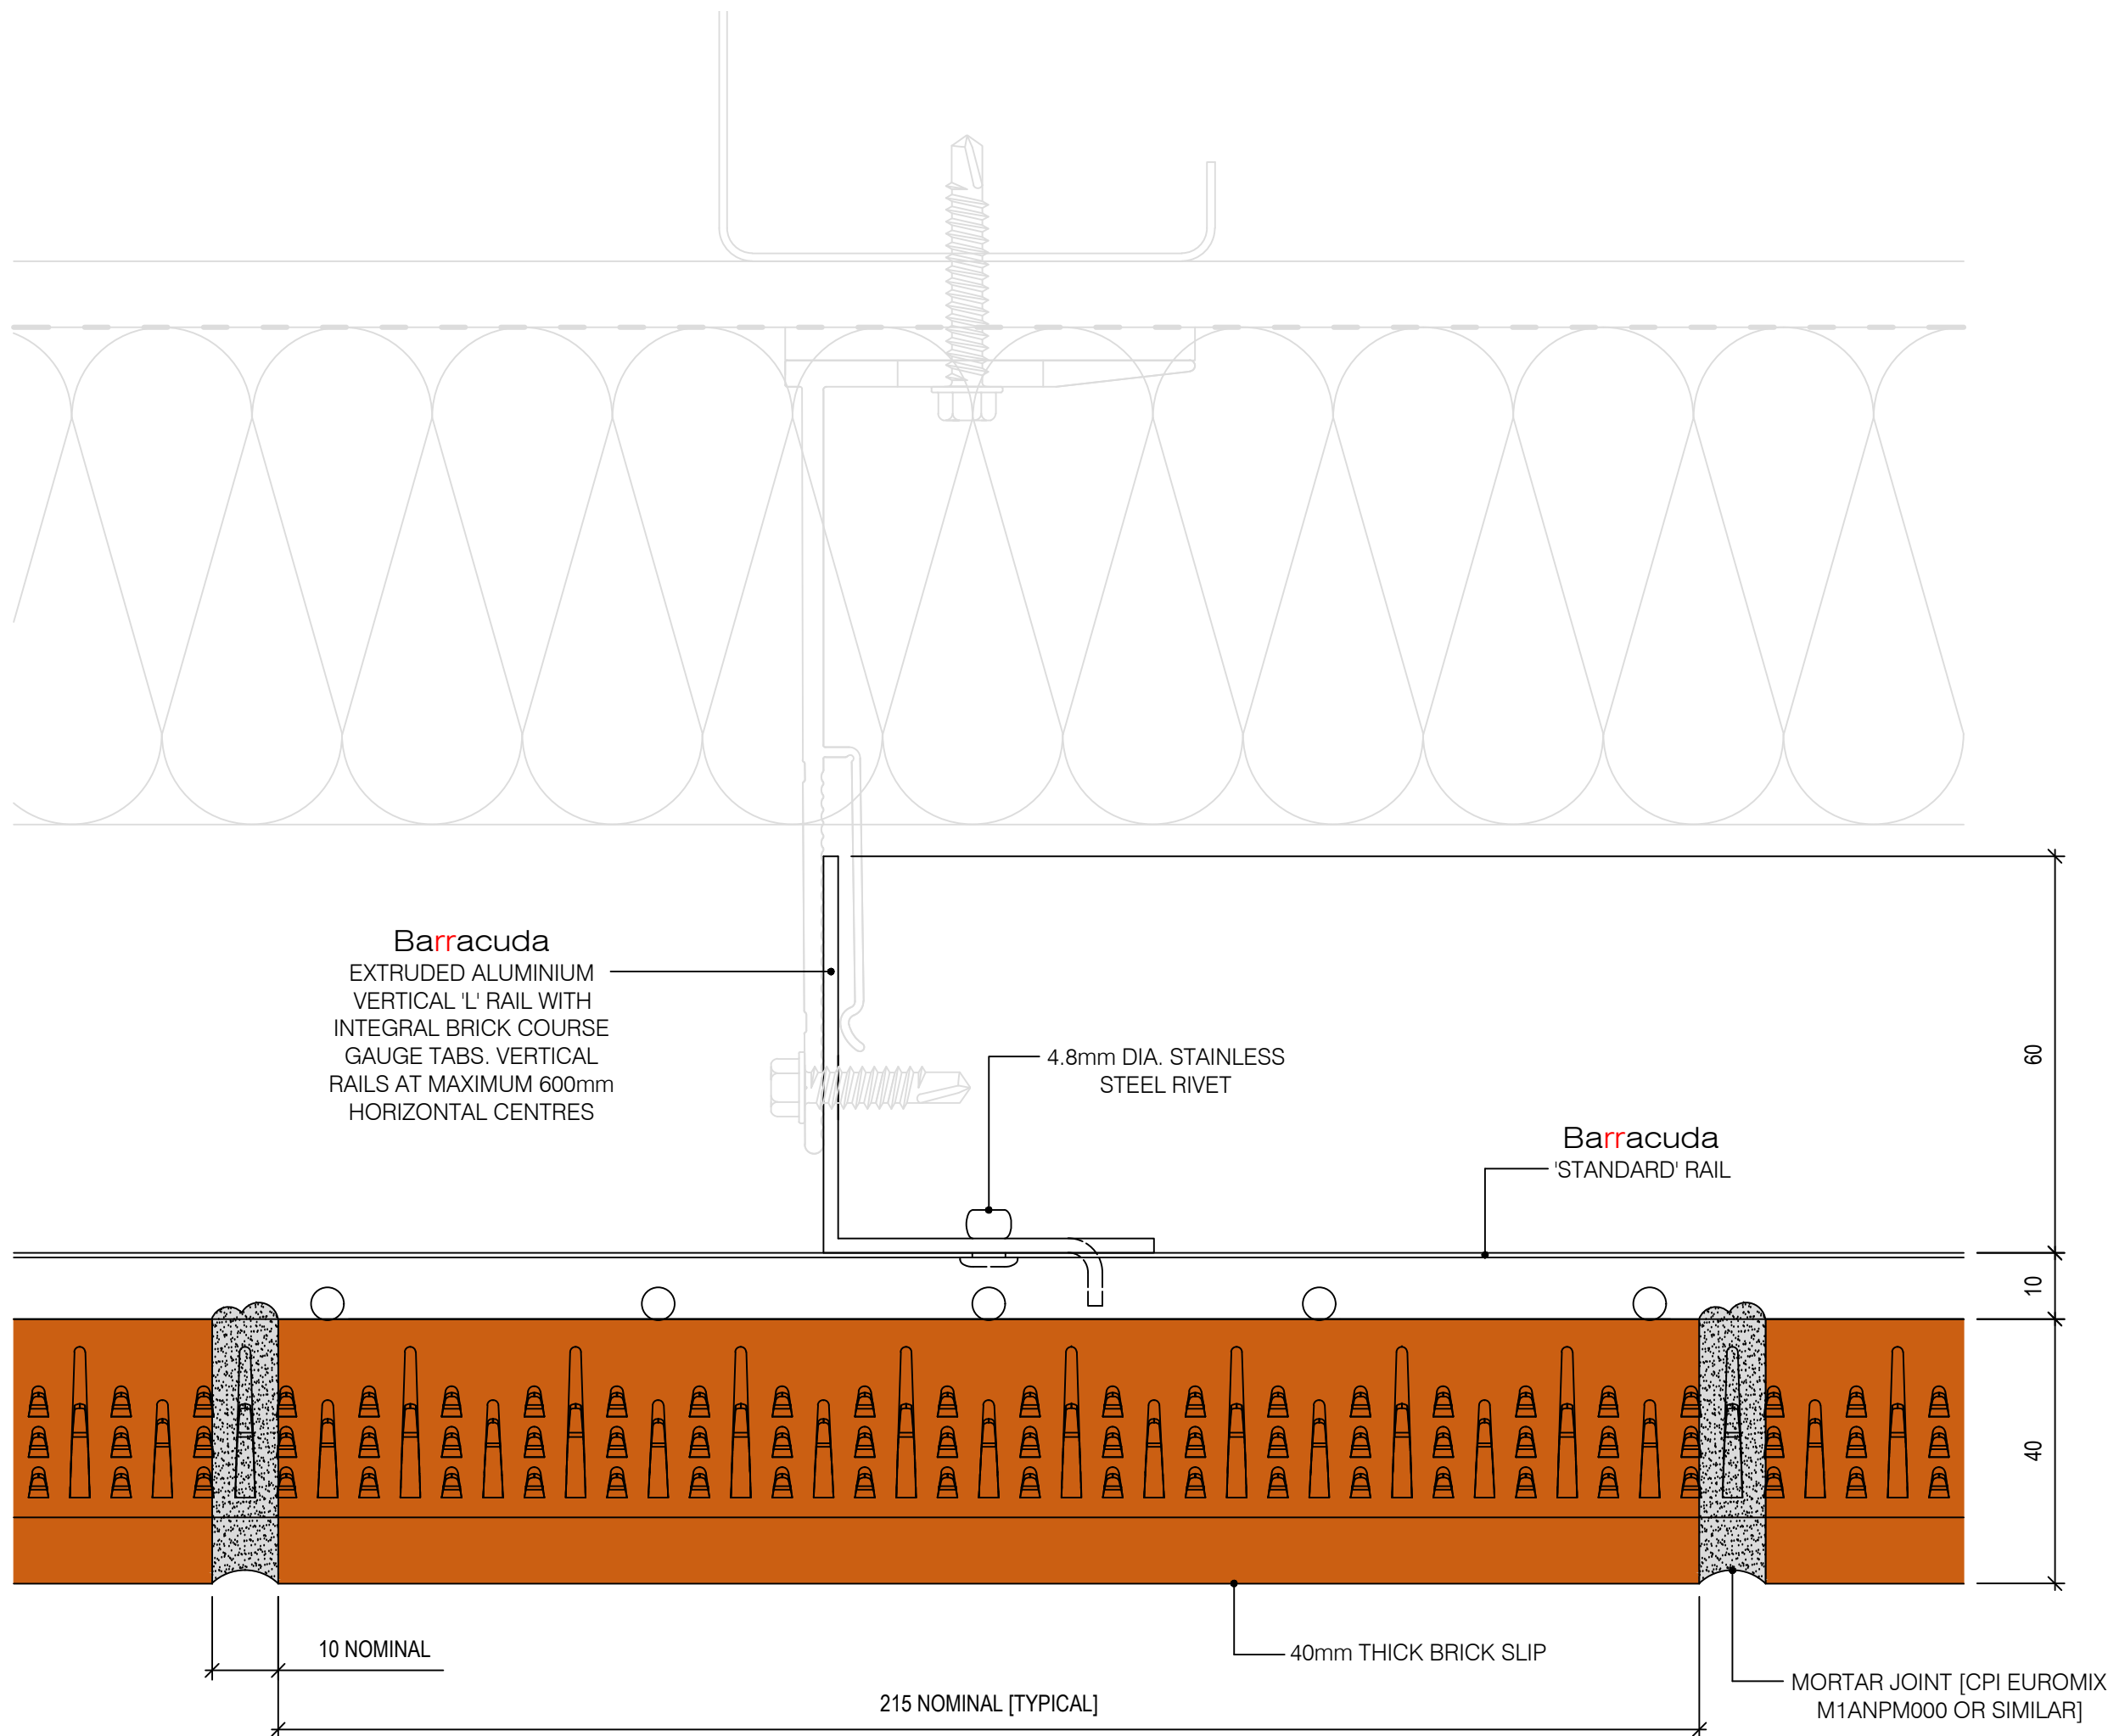

01	FIRST ISSUE	JSC	12/12/2022
REV:	REVISION DETAIL:	CHKD:	DATE:

Barracuda

BRICK SLIP SUPPORT SYSTEM

TYPICAL DETAIL

TITLE:
PLAN
[MID-PANEL]

DATE:
12/12/2022

SCALE:
1:1

DRAWING NUMBER:
TD-B-102



PLOT SIZE:
A3

REVISION:
01