



Overflow

Access Turret

Access Turret

Calm Inlet

Strengthening Ribs

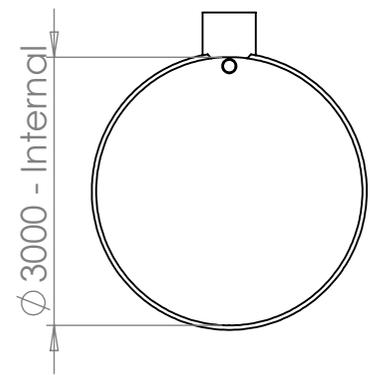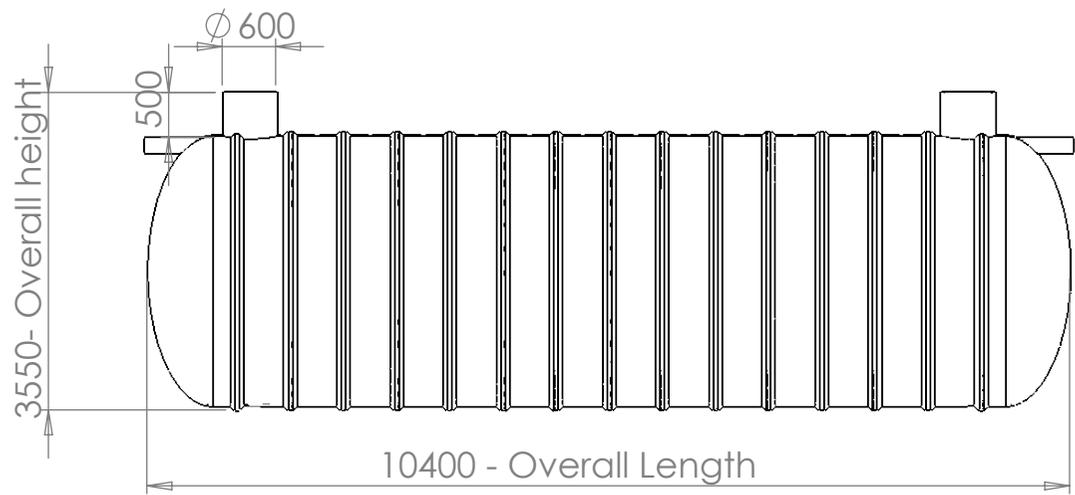

TITLE
PU-R-70000-HVY

DRAWN BY
C.Larkin

DATE
04/06/2025

NOTE:
These tanks are designed to be installed below ground and surrounded with concrete. Generally, the depth from finished ground level to the top crown of the main shell should be no more than 2 metres. This may vary dependent upon ground water conditions. For deeper burial with high water table conditions heavy duty shells are available. Should you be in any doubt regarding suitable shell application please call our technical sales office on: 0121 323 4000. If the tank is installed outside these parameters, it may suffer irreparable damage.

For more in-depth installation instructions, please see document title: "Underground water tanks installation guide".

DESCRIPTION:
PU-R-70000-HVY
PUREWATER UNDERGROUND WATER STORAGE TANK
-RAINWATER-

SCALE:1:85
SHEET 1 OF 1

TANK SPECIFICATION :

INTERNAL DIA.	3000mm
OVERALL LENGTH	10400mm
OVERALL HEIGHT	3550mm
NOM. CAPACITY	70000 Litres
EXTERNAL COLOUR	GREY
MATERIAL	GRP

