


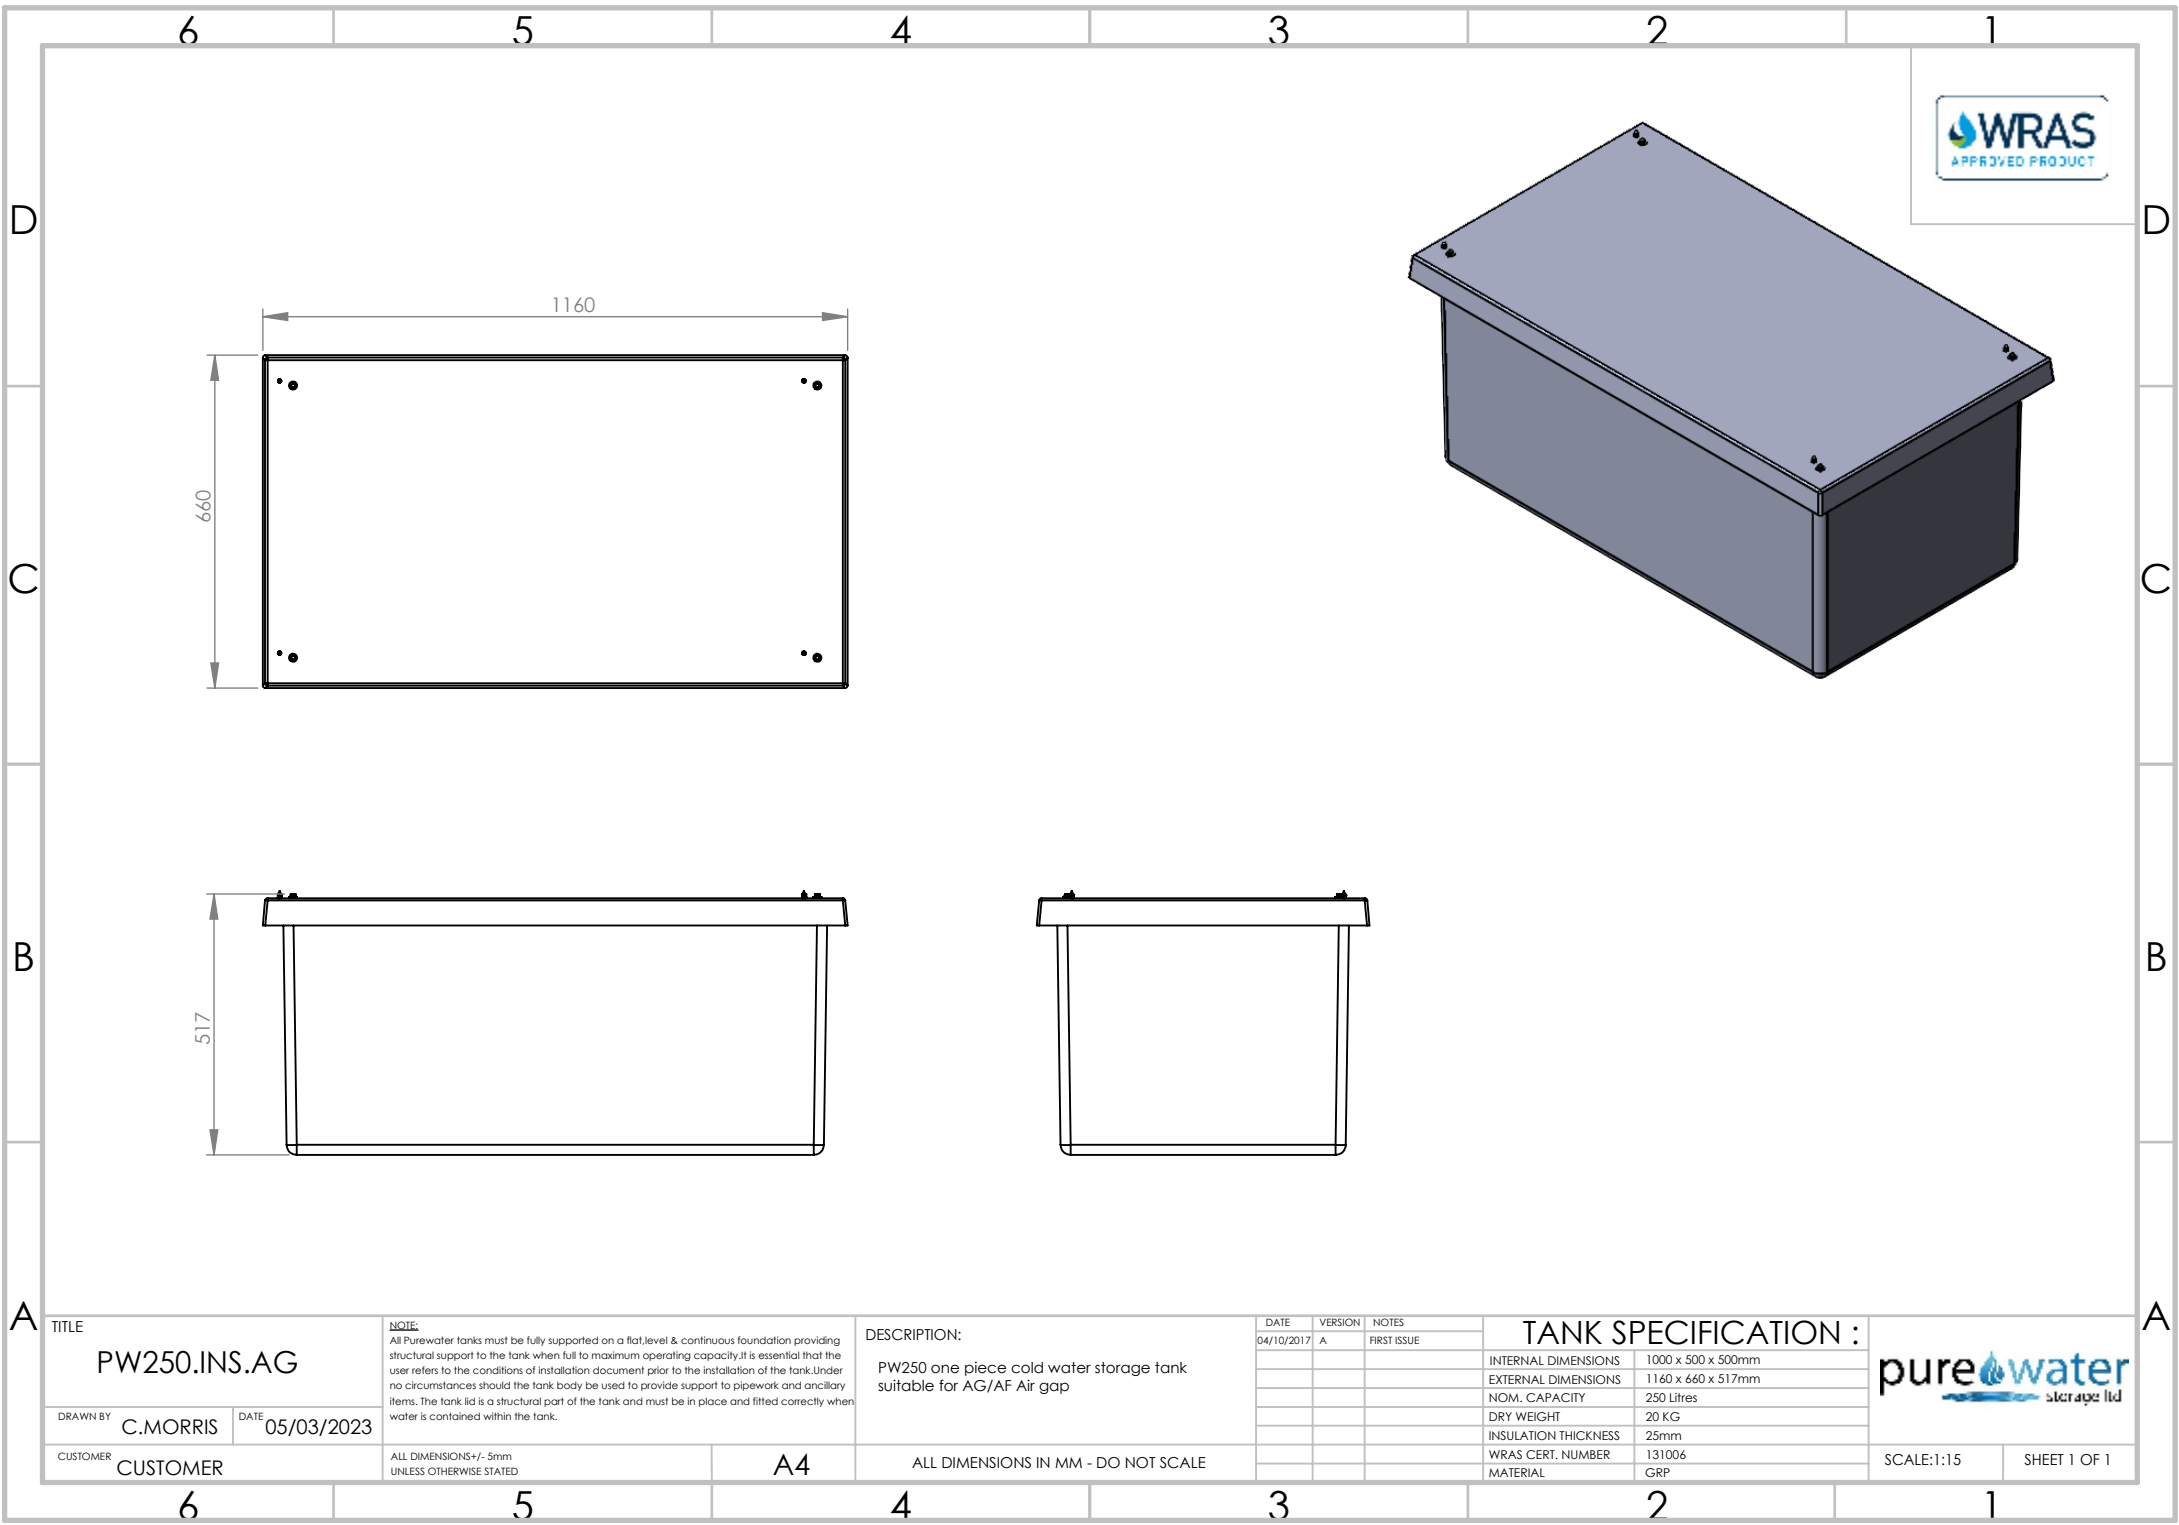

TITLE		PW250.INS.AG	
DRAWN BY	C.MORRIS	DATE	05/03/2023
CUSTOMER	CUSTOMER		

NOTE	
All Purewater tanks must be fully supported on a flat level & continuous foundation providing structural support to the tank when full to maximum operating capacity. It is essential that the user refers to the conditions of installation document prior to the installation of the tank. Under no circumstances should the tank body be used to provide support to pipework and ancillary items. The tank lid is a structural part of the tank and must be in place and fitted correctly when water is contained within the tank.	
ALL DIMENSIONS +/- 5mm UNLESS OTHERWISE STATED	A4

DESCRIPTION:
PW250 one piece cold water storage tank suitable for AG/AF Air gap
ALL DIMENSIONS IN MM - DO NOT SCALE

DATE	VERSION	NOTES
04/10/2017	A	FIRST ISSUE

TANK SPECIFICATION :	
INTERNAL DIMENSIONS	1000 x 500 x 500mm
EXTERNAL DIMENSIONS	1160 x 660 x 517mm
NOM. CAPACITY	250 Litres
DRY WEIGHT	20 KG
INSULATION THICKNESS	25mm
WRAS CERT. NUMBER	131006
MATERIAL	GRP

purewater storage ltd	
SCALE:1:15	SHEET 1 OF 1