
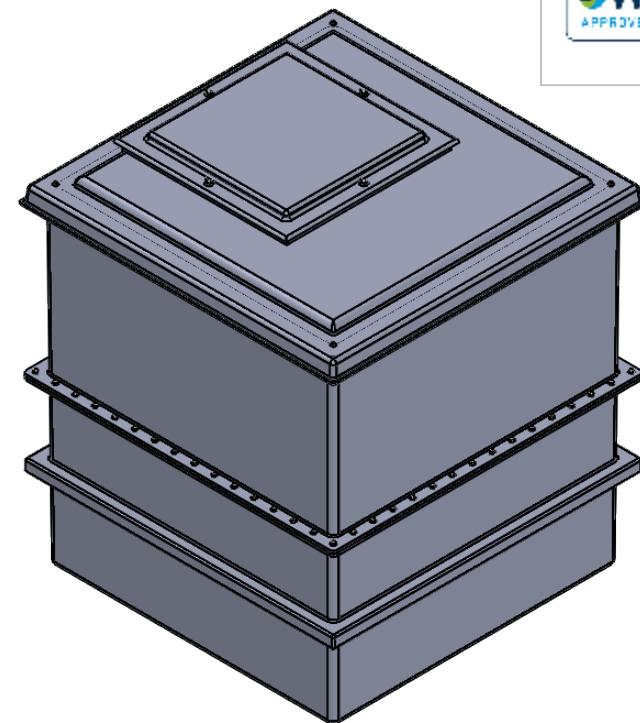
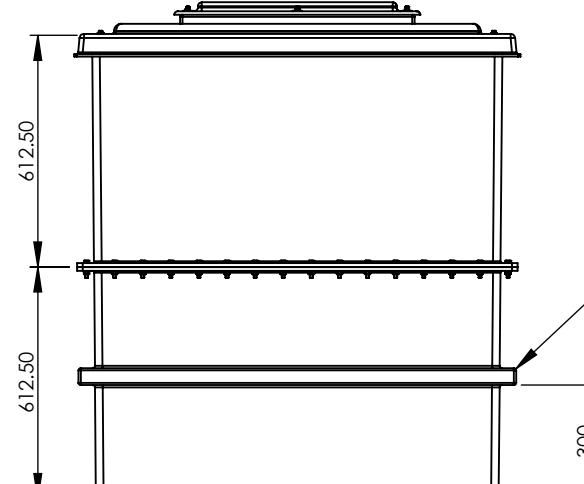
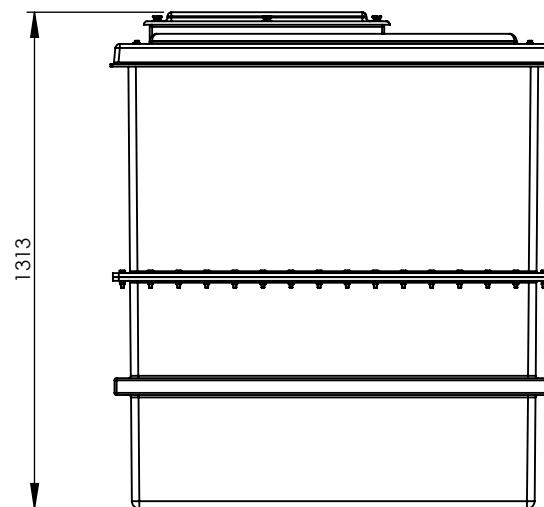


6 5 4 3 2 1

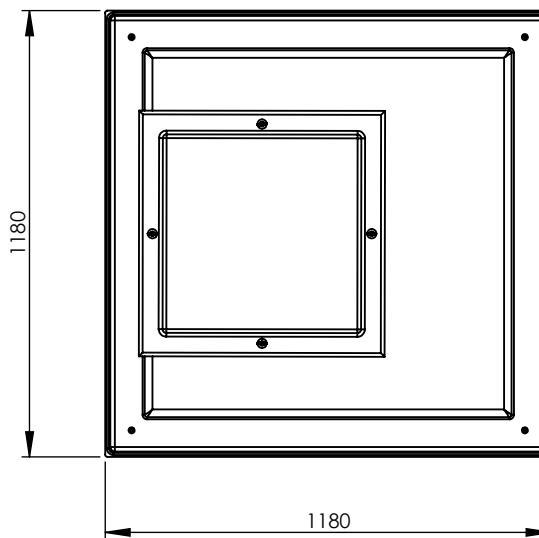

D

D

C

C

B

B

A

A

**TITLE**  
**PW1220.INS-2.AG**

**NOTE:**  
All Purewater tanks must be fully supported on a flat, level & continuous foundation providing structural support to the tank when full to maximum operating capacity. It is essential that the user refers to the conditions of installation document prior to the installation of the tank. Under no circumstances should the tank body be used to provide support to pipework and ancillary items. The tank lid is a structural part of the tank and must be in place and fitted correctly when water is contained within the tank.

**DRAWN BY** C.MORRIS **DATE** 09/10/2017

**CUSTOMER**

ALL DIMENSIONS +/- 5mm  
UNLESS OTHERWISE STATED

A4

ALL DIMENSIONS IN MM - DO NOT SCALE

DATE 09/10/2017 VERSION A NOTES FIRST ISSUE

**TANK SPECIFICATION :**

INTERNAL DIMENSIONS	1000 x 1000 x 1220mm
EXTERNAL DIMENSIONS	1180 x 1180 x 1313mm
NOM. CAPACITY	1220 Litres
DRY WEIGHT	70 KG
INSULATION THICKNESS	25mm
WRAS CERT. NUMBER	131006
MATERIAL	GRP

SCALE:1:20 SHEET 1 OF 1

**purewater**  
storage ltd

6 5 4 3 2 1