



D

D

C





C

B

B

A

A

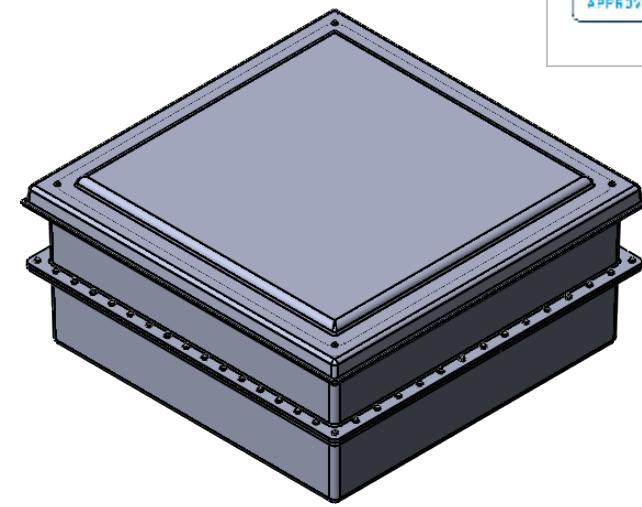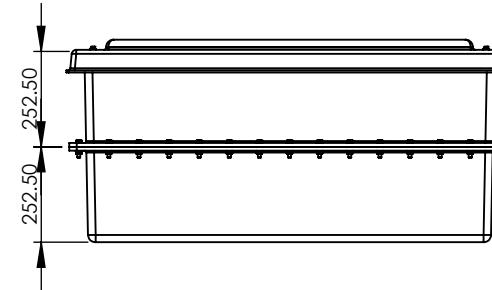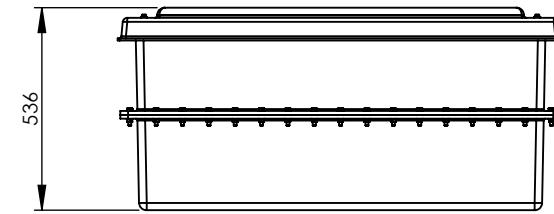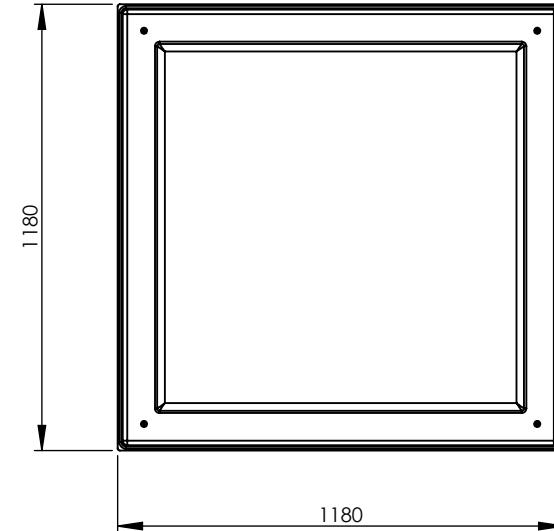

TITLE
PW500.INS-2.AG

NOTE:

All Purewater tanks must be fully supported on a flat, level & continuous foundation providing structural support to the tank when full to maximum operating capacity. It is essential that the user refers to the conditions of installation document prior to the installation of the tank. Under no circumstances should the tank body be used to provide support to pipework and ancillary items. The tank lid is a structural part of the tank and must be in place and fitted correctly when water is contained within the tank.

DRAWN BY C.MORRIS DATE 05/12/2017

CUSTOMER

CUSTOMER
ALL DIMENSIONS +/- 5mm
UNLESS OTHERWISE STATED

A4

ALL DIMENSIONS IN MM - DO NOT SCALE

DATE 05/10/2017 VERSION A NOTES FIRST ISSUE

| TANK SPECIFICATION : | | |
|----------------------|---------------------|--|
| INTERNAL DIMENSIONS | 1000 x 1000 x 500mm | |
| EXTERNAL DIMENSIONS | 1180 x 1180 x 536mm | |
| NOM. CAPACITY | 500 Litres | |
| DRY WEIGHT | 28 KG | |
| INSULATION THICKNESS | 25mm | |
| WRAS CERT. NUMBER | 131006 | |
| MATERIAL | GRP | |

purewater
storage ltd
SCALE:1:20 SHEET 1 OF 1