

6


5

4

3

2

1

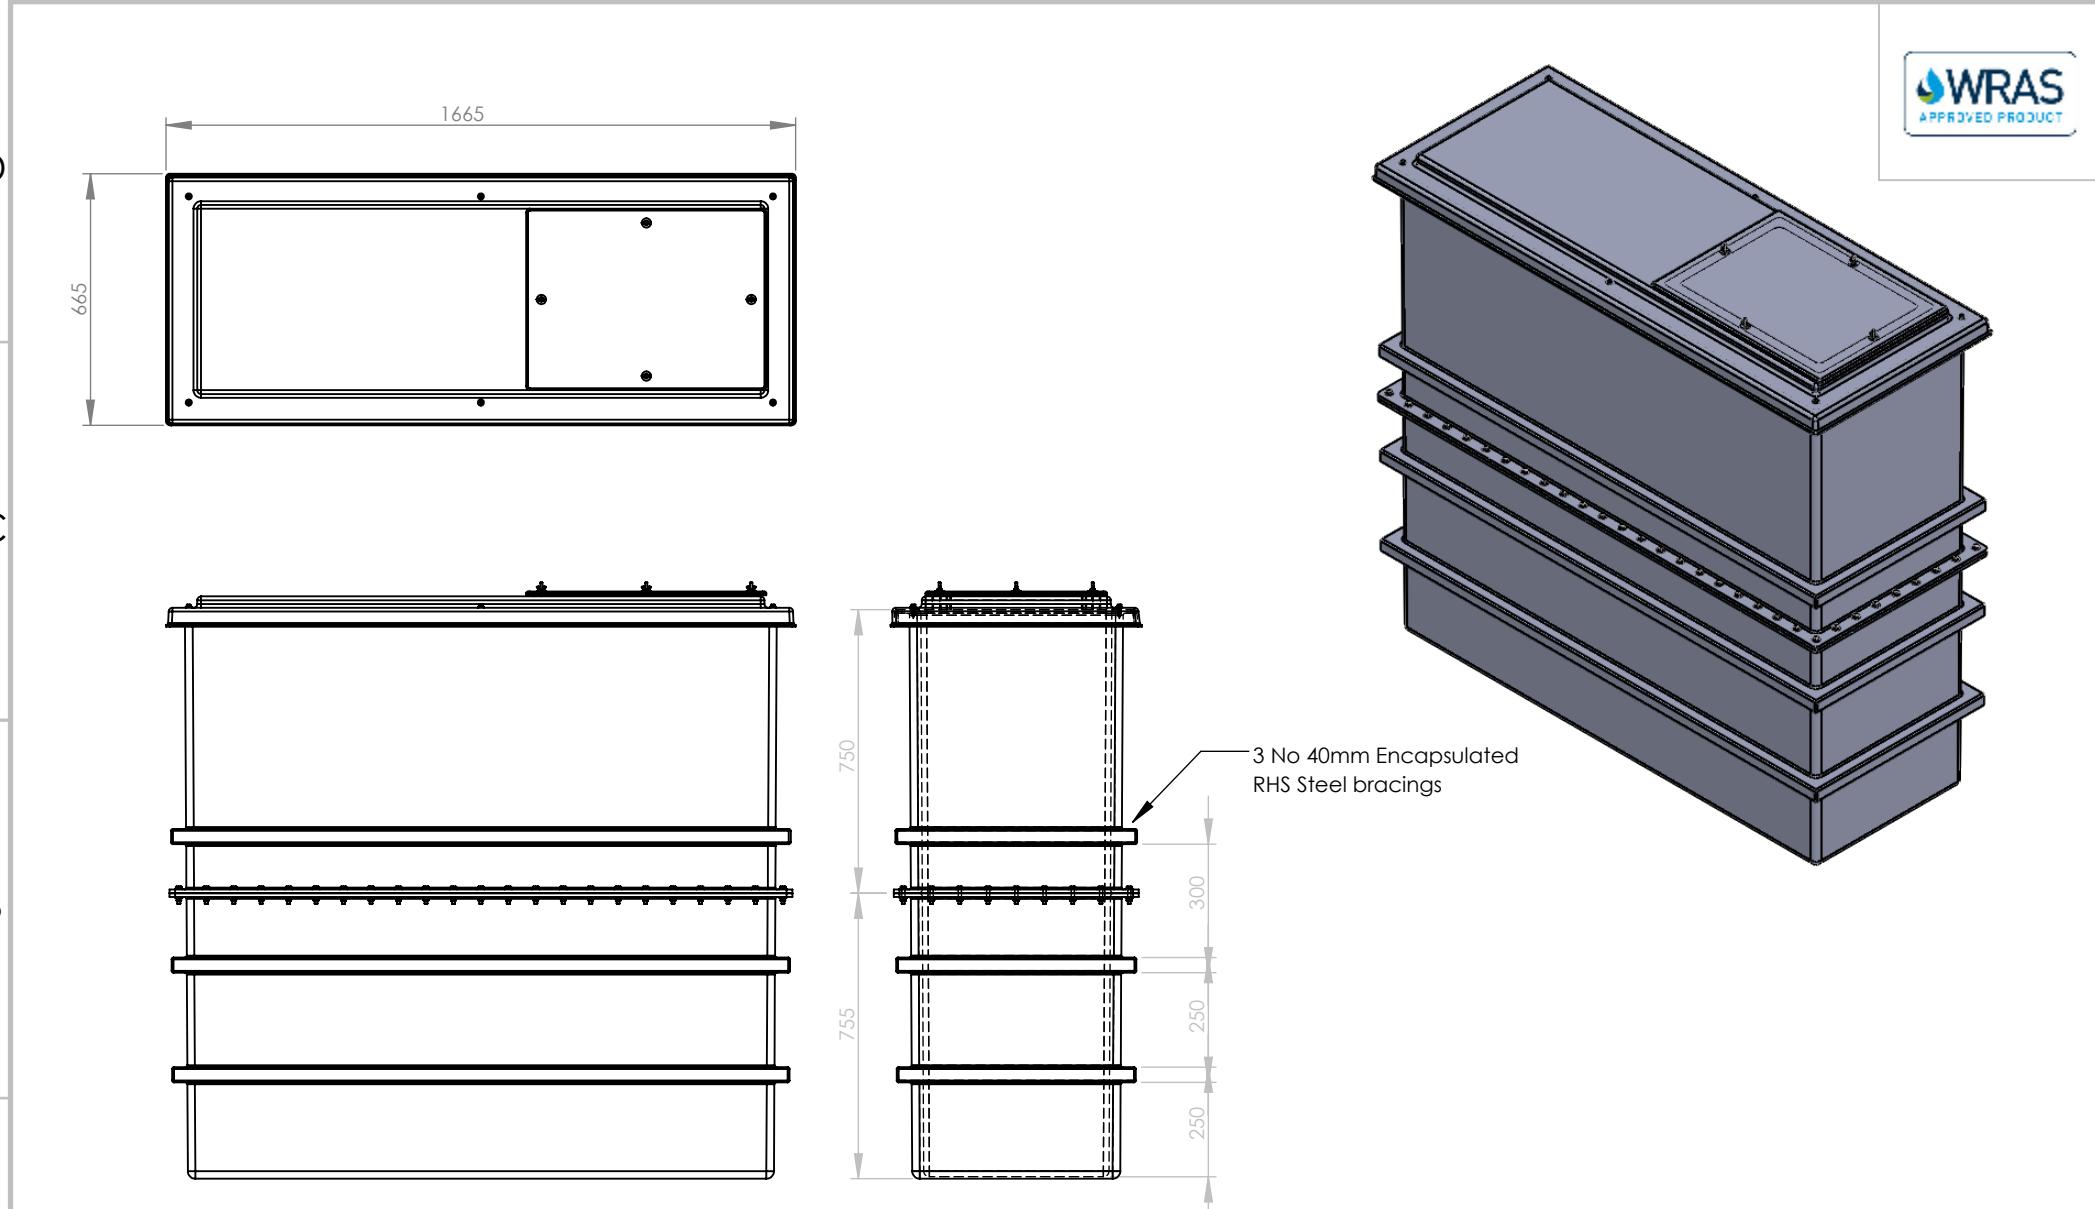

TITLE  
PW1125.INS-2.AG

NOTE:  
All Purewater tanks must be fully supported on a flat, level & continuous foundation providing structural support to the tank when full to maximum operating capacity. It is essential that the user refers to the conditions of installation document prior to the installation of the tank. Under no circumstances should the tank body be used to provide support to pipework and ancillary items. The tank lid is a structural part of the tank and must be in place and fitted correctly when water is contained within the tank.

DRAWN BY C.MORRIS DATE 27/02/2020

CUSTOMER

ALL DIMENSIONS +/- 5mm  
UNLESS OTHERWISE STATED

A4

ALL DIMENSIONS IN MM - DO NOT SCALE

DATE 21/10/2019 VERSION A NOTES FIRST ISSUE

TANK SPECIFICATION :

INTERNAL DIMENSIONS	1500 x 500 x 1500mm
EXTERNAL DIMENSIONS	1665 x 665 x 1553mm
NOM. CAPACITY	1125 Litres
DRY WEIGHT	85 KG
INSULATION THICKNESS	25mm
WRAS CERT. NUMBER	131006
MATERIAL	GRP

purewater  
storage ltd

SCALE:1:20 SHEET 1 OF 1

6

5

4

3

2

1