
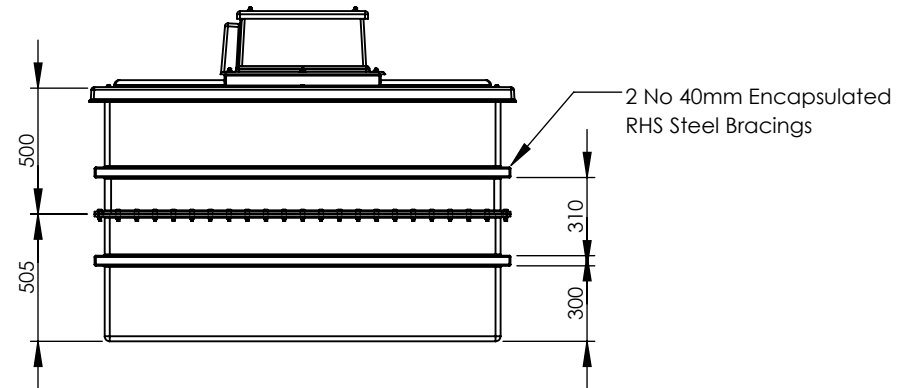
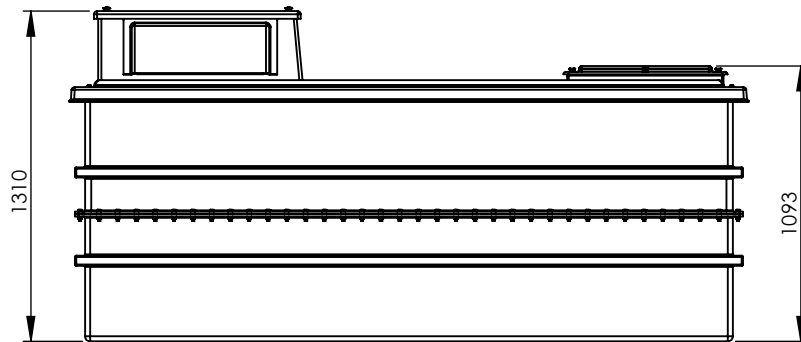
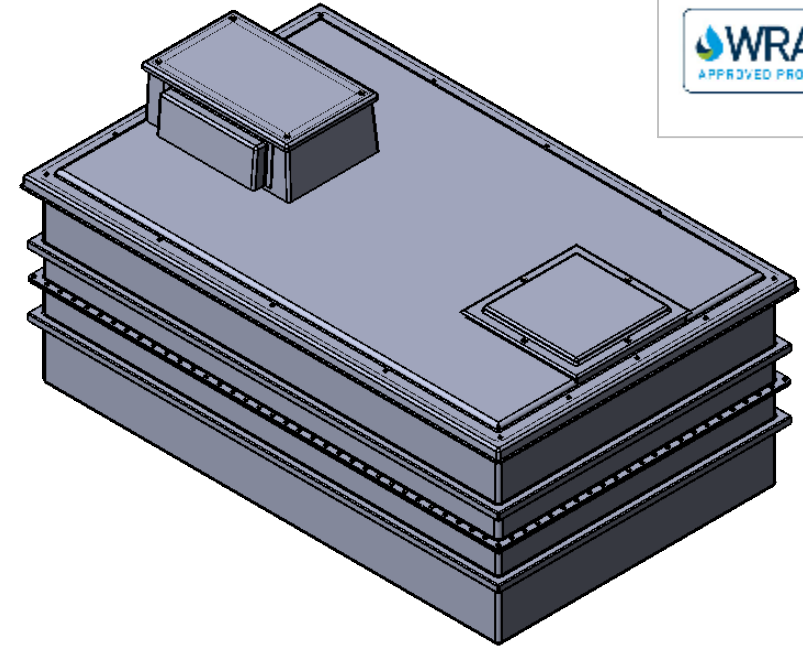


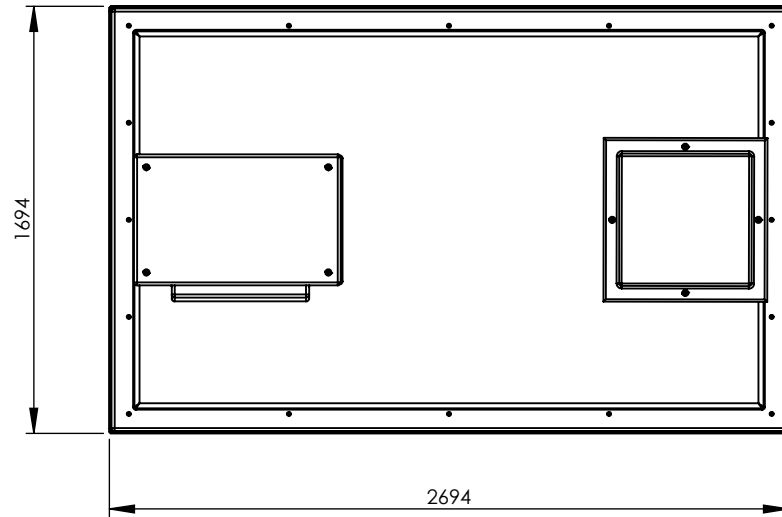

TITLE
PW3750.INS-2.AB.4

DRAWN BY C.MORRIS DATE 05/12/2017

CUSTOMER

NOTE:
All Purewater tanks must be fully supported on a flat, level & continuous foundation providing structural support to the tank when full to maximum operating capacity. It is essential that the user refers to the conditions of installation document prior to the installation of the tank. Under no circumstances should the tank body be used to provide support to pipework and ancillary items. The tank lid is a structural part of the tank and must be in place and fitted correctly when water is contained within the tank.

ALL DIMENSIONS +/- 5mm
UNLESS OTHERWISE STATED

A4

DESCRIPTION:

PW3750-2 piece cold water storage tank
c/w raised float valve housing to provide an
AB Air gap

ALL DIMENSIONS IN MM - DO NOT SCALE

DATE	VERSION	NOTES
27/10/2017	A	FIRST ISSUE

TANK SPECIFICATION :

INTERNAL DIMENSIONS	2500 x 1500 x 1000mm
EXTERNAL DIMENSIONS	2694 x 1694 x 1310mm
NOM. CAPACITY	3750 Litres
DRY WEIGHT	210 KG
INSULATION THICKNESS	25mm
WRAS CERT. NUMBER	131006
MATERIAL	GRP

purewater
storage ltd

SCALE:1:30

SHEET 1 OF 1