

TITLE
CUCOMP.9000-4500

DRAWN BY J. Ellison DATE 08/03/2022

CUSTOMER CUSTOMER

NOTE:
All Purewater tanks must be fully supported on a flat, level & continuous foundation providing structural support to the tank when full to maximum operating capacity. It is essential that the user refers to the conditions of installation document prior to the installation of the tank. Under no circumstances should the tank body be used to provide support to pipework and ancillary items. The tank lid is a structural part of the tank and must be in place and fitted correctly when water is contained within the tank.

DESCRIPTION:
CUCOMP.9000-4500.AG Airgap Combination Unit

ALL DIMENSIONS IN MM - DO NOT SCALE

DATE	VERSION	NOTES
08/03/2022	A	FIRST ISSUE

TANK SPECIFICATION :

WET COMPARTMENT	1500 x 2000 x 1500mm
DRY COMPARTMENT	1500 x 2000 x 1500mm
EXTERNAL DIMENSIONS	3192 x 2192 x 1618mm
NOMINAL CAPACITY	4500 Litres
INSULATION THICKNESS	25mm
MATERIAL	GRP




SCALE:1:40 SHEET 1 OF 2

D
C
B
A

D
C
B
A

6 5 4 3 2 1

6 5 4 3 2 1

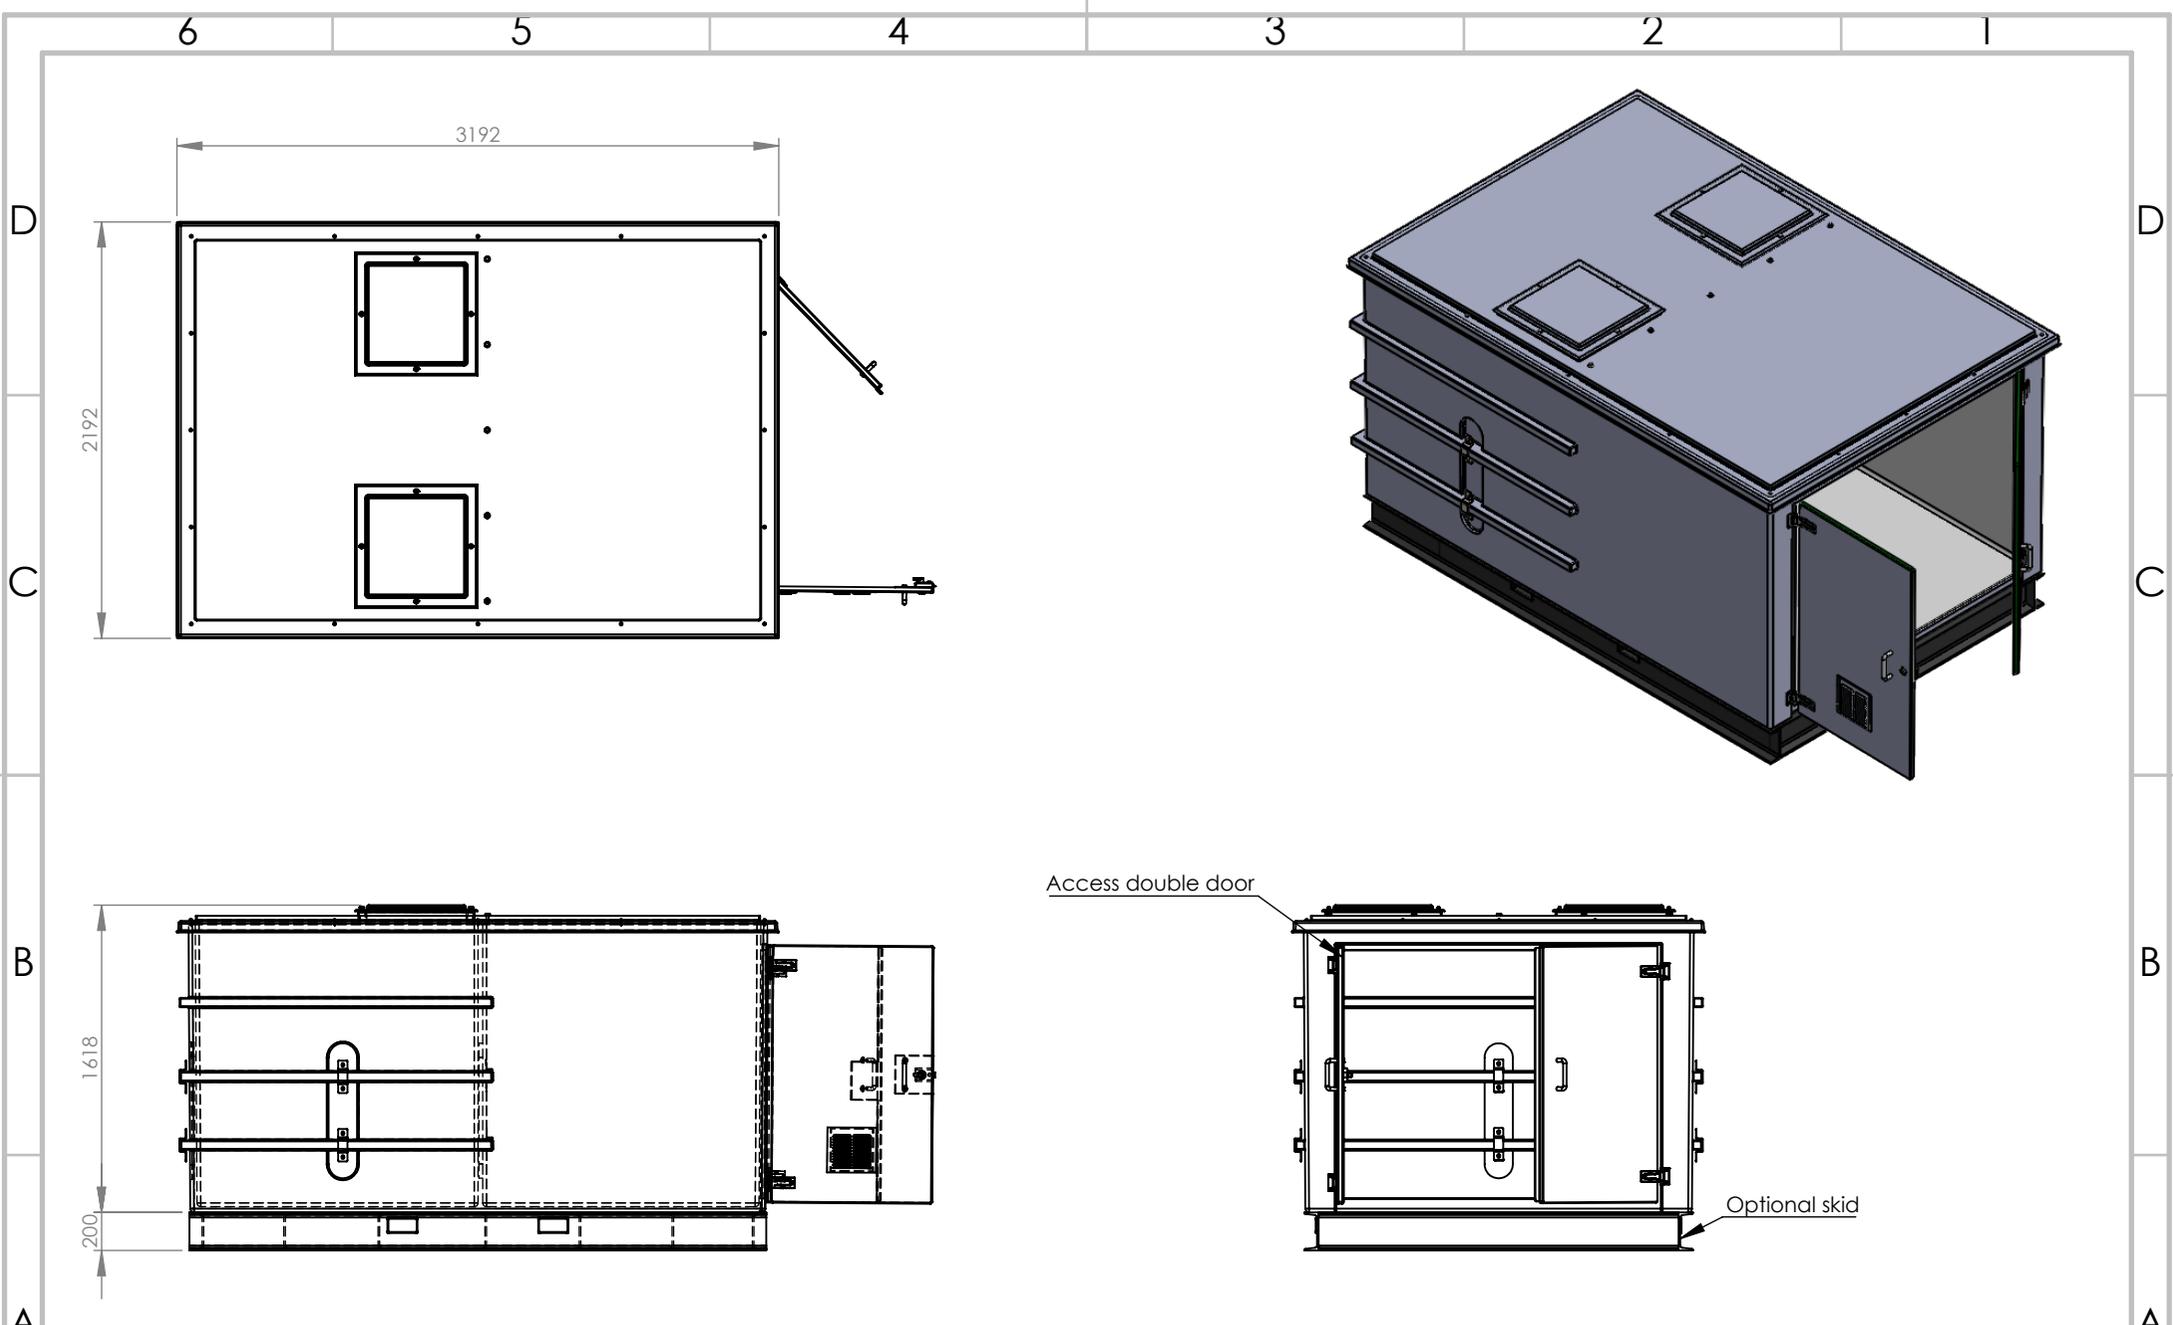

TITLE
CUCOMP.9000-4500
 c/w skid

DRAWN BY
 J. Ellison

DATE
 08/03/2022

CUSTOMER
 CUSTOMER

NOTE:
 All Purewater tanks must be fully supported on a flat, level & continuous foundation providing structural support to the tank when full to maximum operating capacity. It is essential that the user refers to the conditions of installation document prior to the installation of the tank. Under no circumstances should the tank body be used to provide support to pipework and ancillary items. The tank lid is a structural part of the tank and must be in place and fitted correctly when water is contained within the tank.

ALL DIMENSIONS +/- 5mm
 UNLESS OTHERWISE STATED

DESCRIPTION:
 CUCOMP.9000-4500.AG Airgap Combination Unit c/w steel skid

A4

ALL DIMENSIONS IN MM - DO NOT SCALE

DATE	VERSION	NOTES
08/03/2022	A	FIRST ISSUE

TANK SPECIFICATION :	
WET COMPARTMENT	1500 x 2000 x 1500mm
DRY COMPARTMENT	1500 x 2000 x 1500mm
EXTERNAL DIMENSIONS	3192 x 2192 x 1818mm
NOMINAL CAPACITY	4500 Litres
INSULATION THICKNESS	25mm
MATERIAL	GRP

purewater storage ltd

SCALE:1:40

SHEET 2 OF 2